


# EAST 66<sup>TH</sup> STREET EXISTING ROADWAY LAYOUT

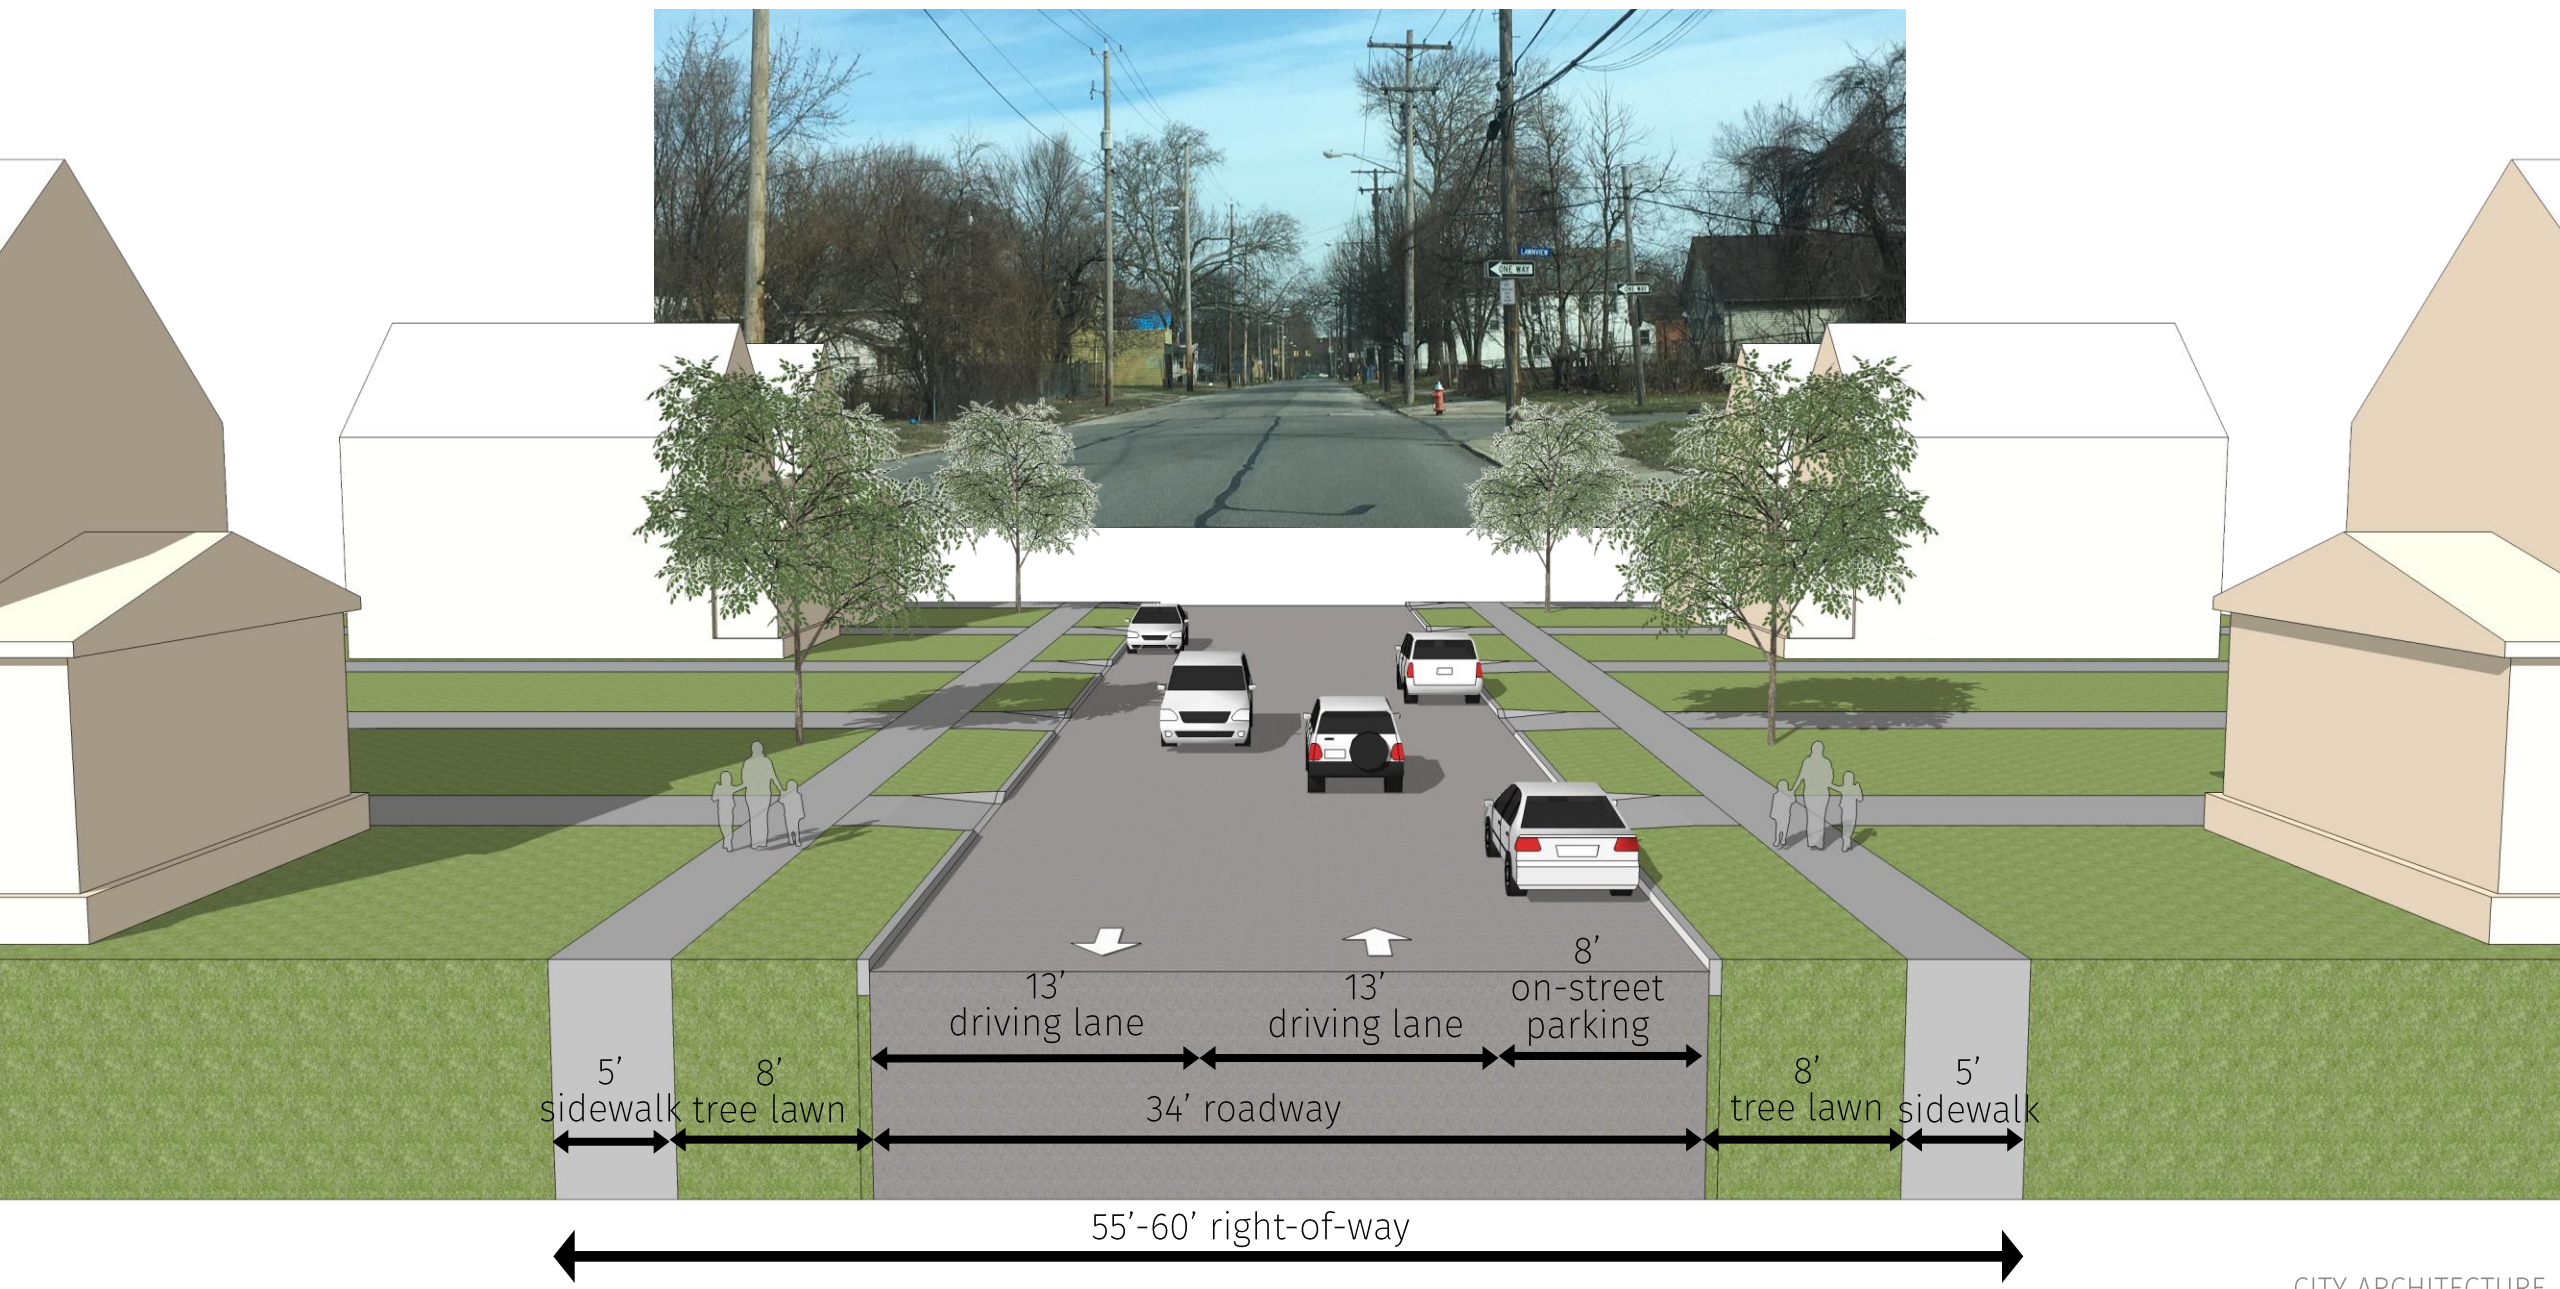

# EAST 66<sup>TH</sup> STREET ROADWAY CONCEPT 6

neighborhood path to support walking, biking and fitness activities



landscaping to add more color along the street

bump-outs at intersections to create safer, shorter pedestrian crossings

Buffers between walking paths and traffic

'street' trees in front yards to improve visibility and tree health

smart street lights and pedestrian path lights

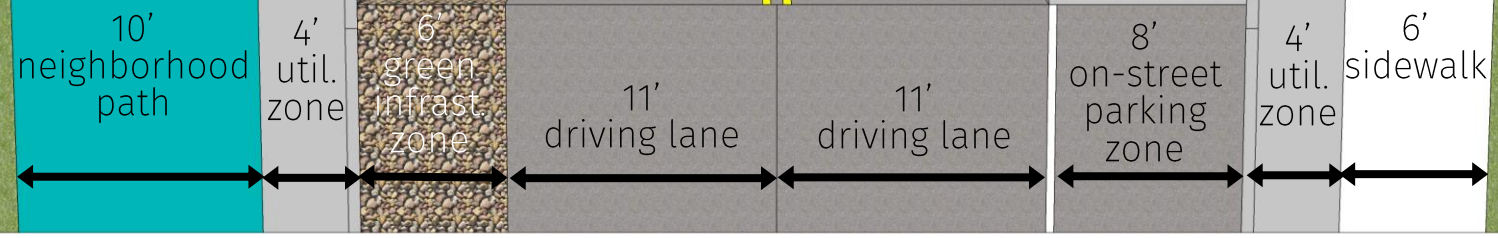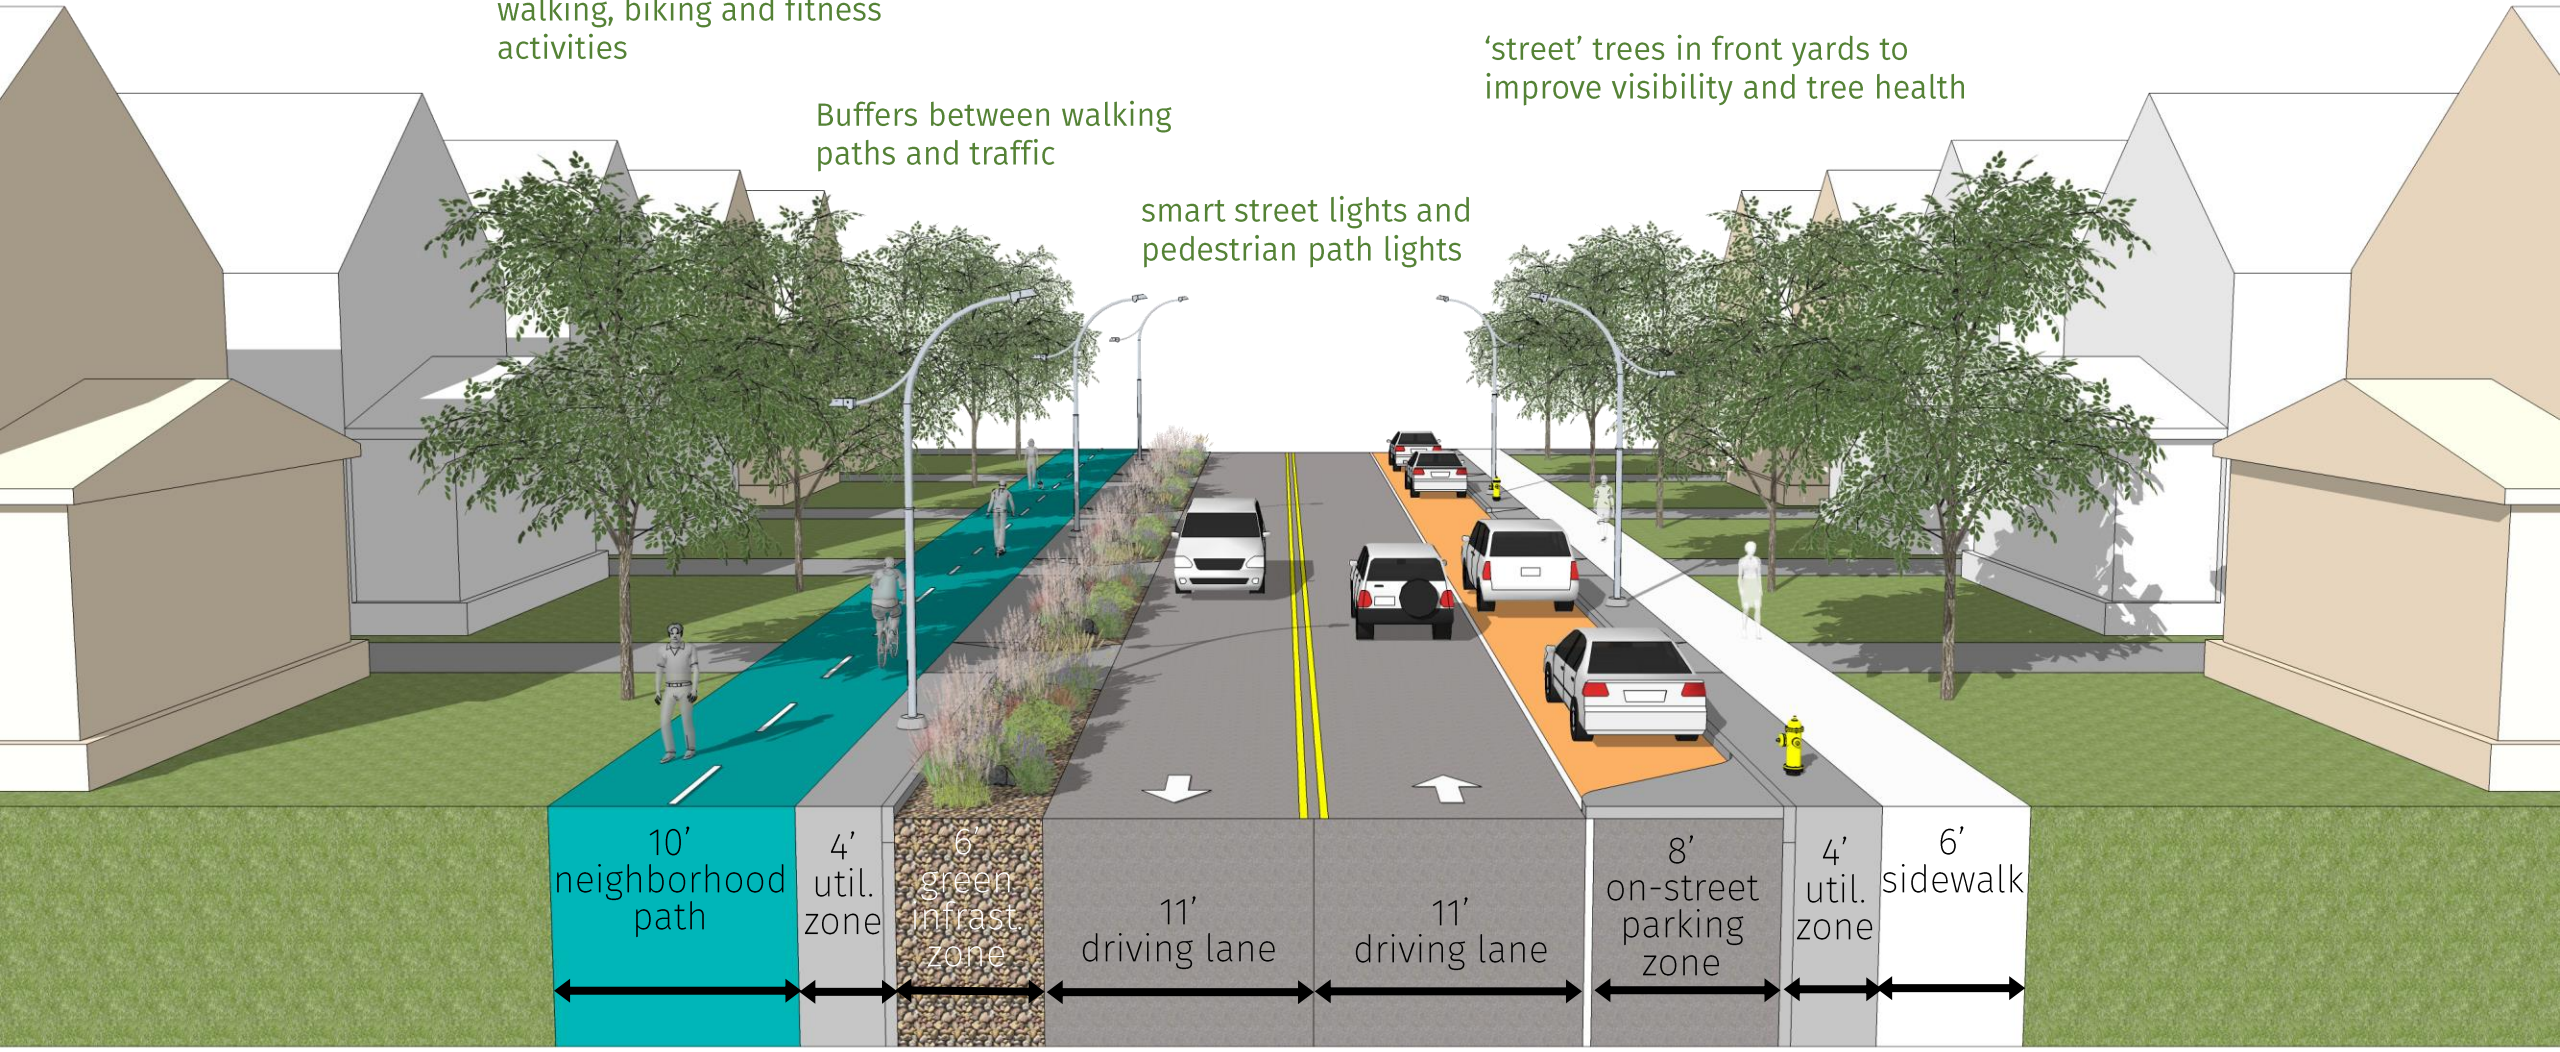

55'-60' right-of-way (varies)

