


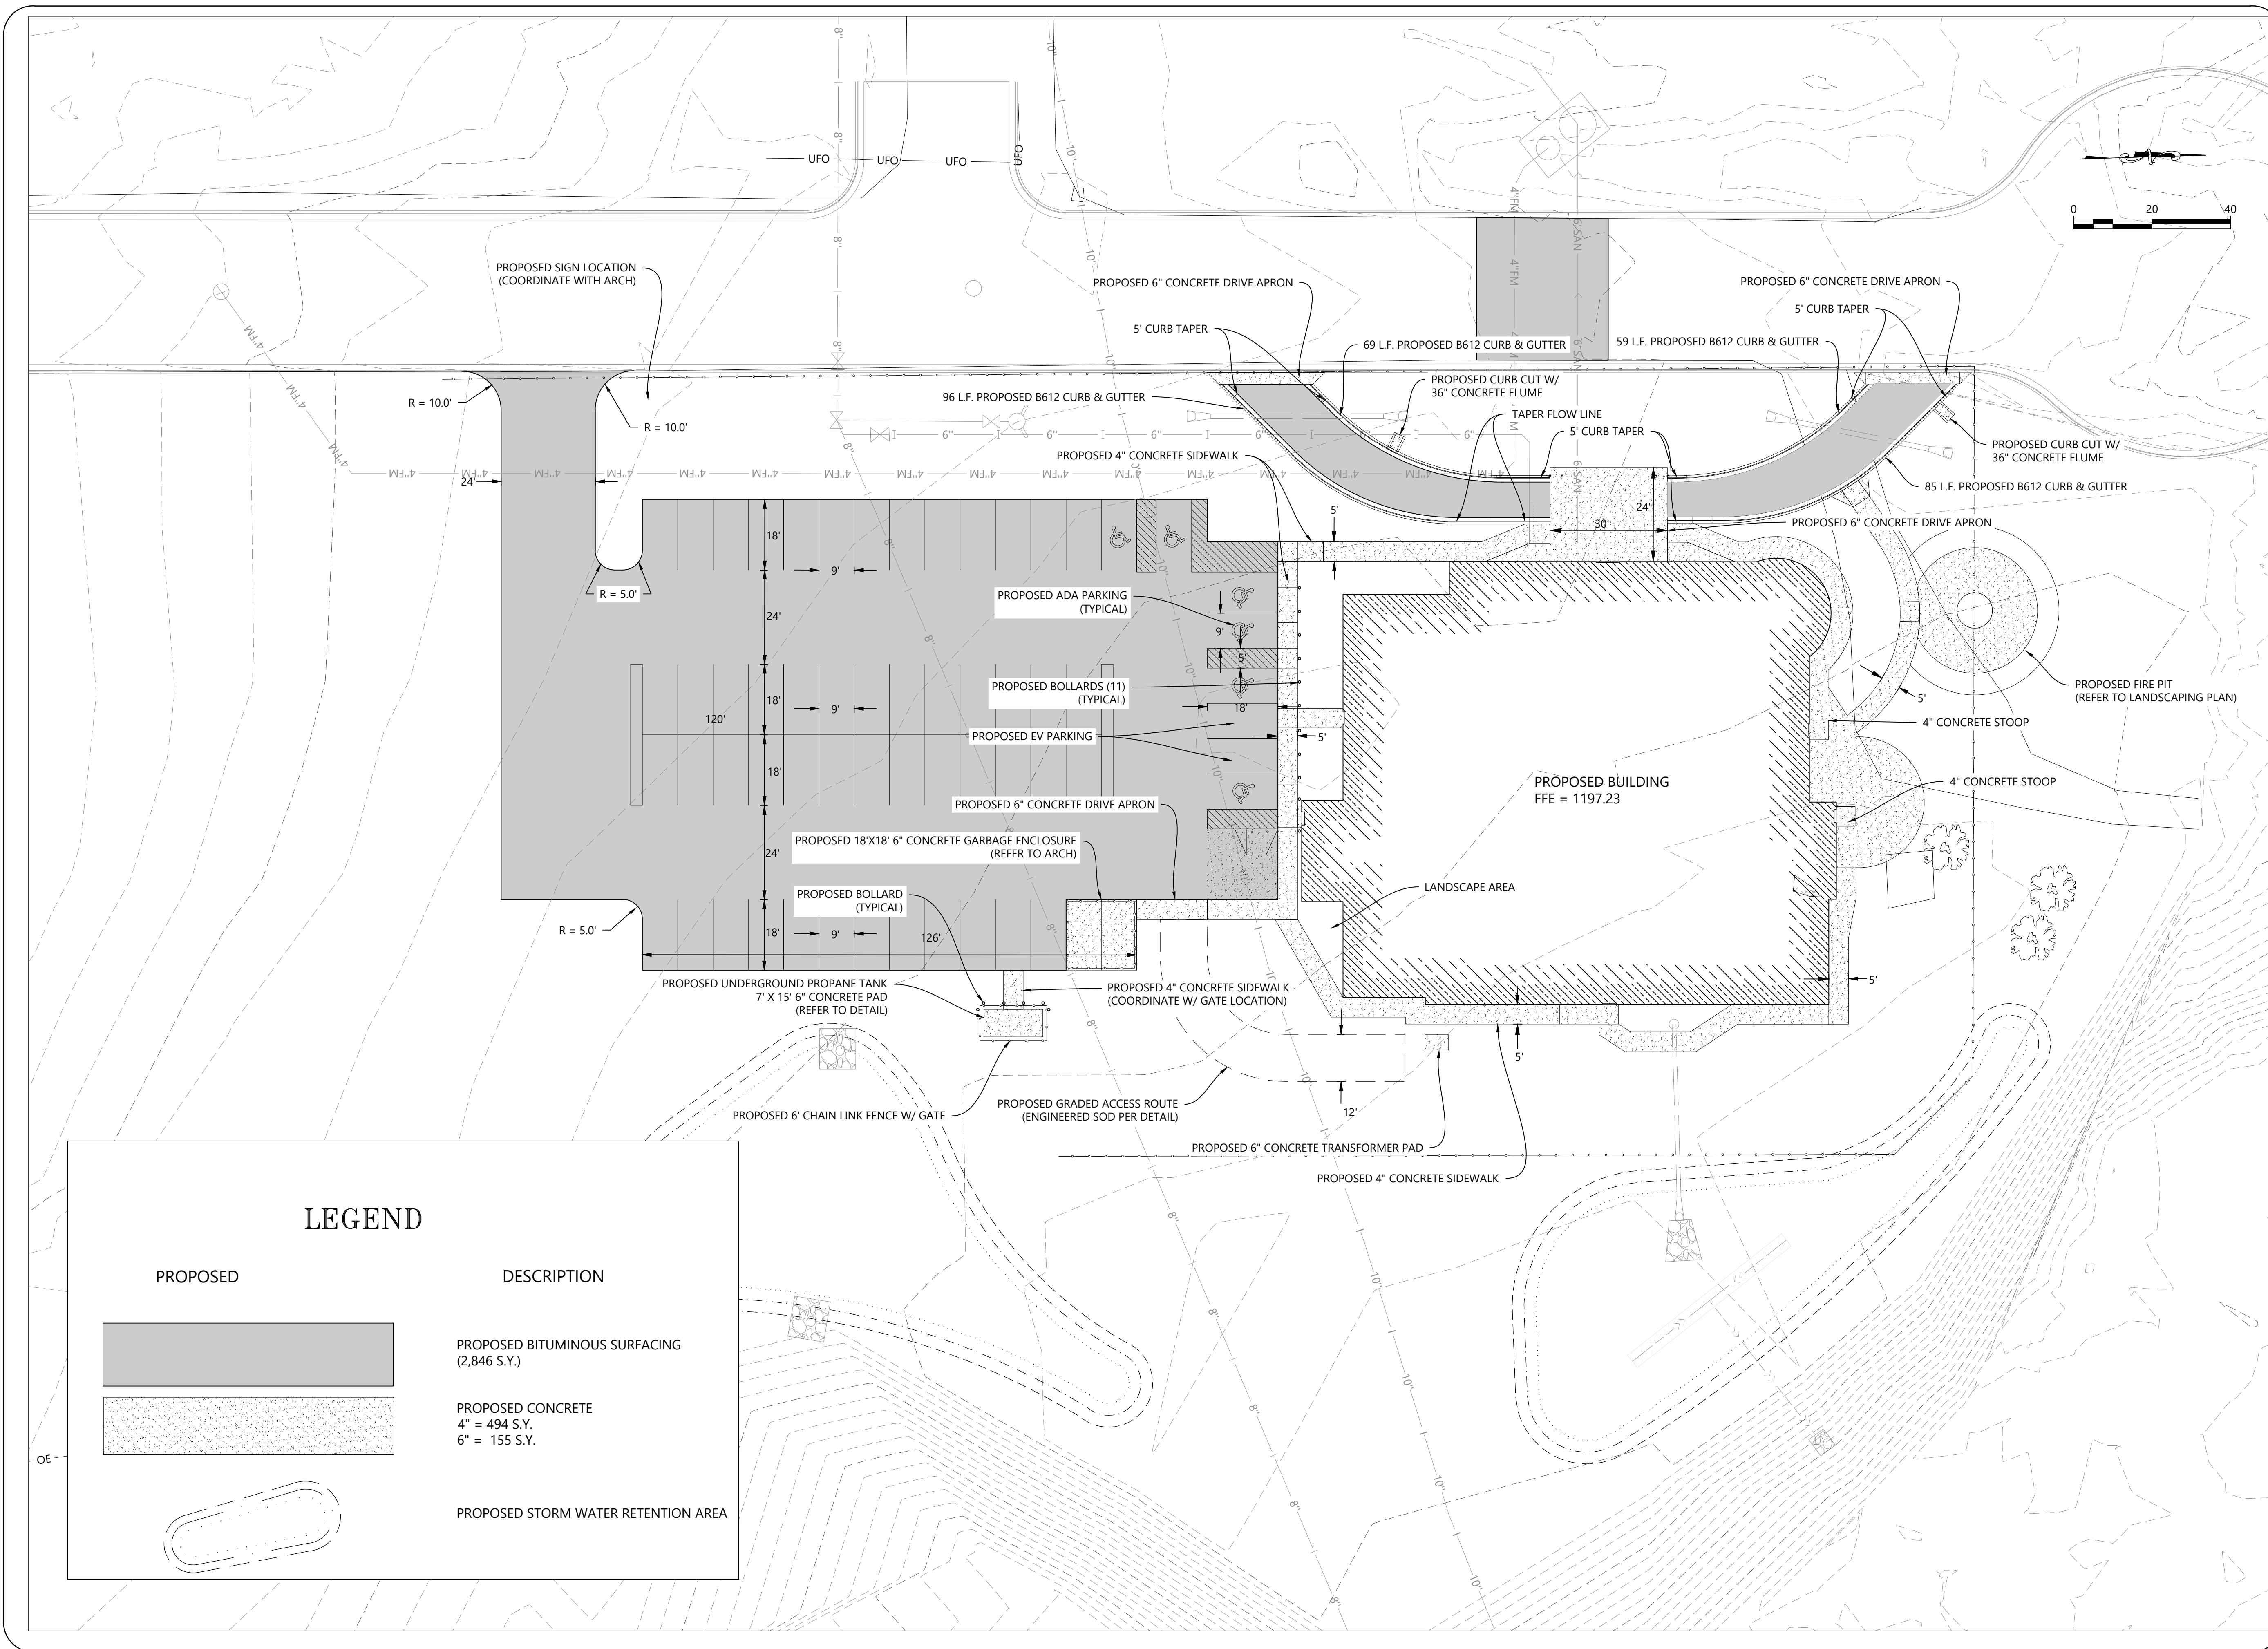

PROPOSED

DESCRIPTION

PROPOSED BITUMINOUS SURFACING
(2,846 S.Y.)

PROPOSED CONCRETE
4" = 494 S.Y.
6" = 155 S.Y.

PROPOSED STORM WATER RETENTION AREA

REVISIONS				
NO.	DATE	DESCRIPTION	BY	CHK.
1	3/27/23	added sidewalk		BAC
1	06/20/2023	REVISED ENTRANCE, ADDED NORTH SIDEWALK, ADJUSTED ADA AREA		BAC

I HEREBY CERTIFY THAT THIS PLAN, SPECIFICATION OR REPORT WAS PREPARED BY ME OR UNDER MY CLOSE PERSONAL SUPERVISION AND THAT I AM A duly LICENSED PROFESSIONAL ENGINEER UNDER THE LAWS OF THE STATE OF MINNESOTA.

MICHAEL C. MC FARLANE
LIC. NO. 44196

NORTHERN ENGINEERING & CONSULTING, INC.
2215 Tod Ct NW, Bemidji, MN 56601
Phone: 218-444-4860, Fax: 218-444-6042
web: www.necusa.com

RED LAKE FAMILY SERVICES CENTER

SITE PLAN

RED LAKE RESERVATION, MINNESOTA