


H:\Projects\12000\12510\Design\Graphics\EA\12510\_gr01.dgn

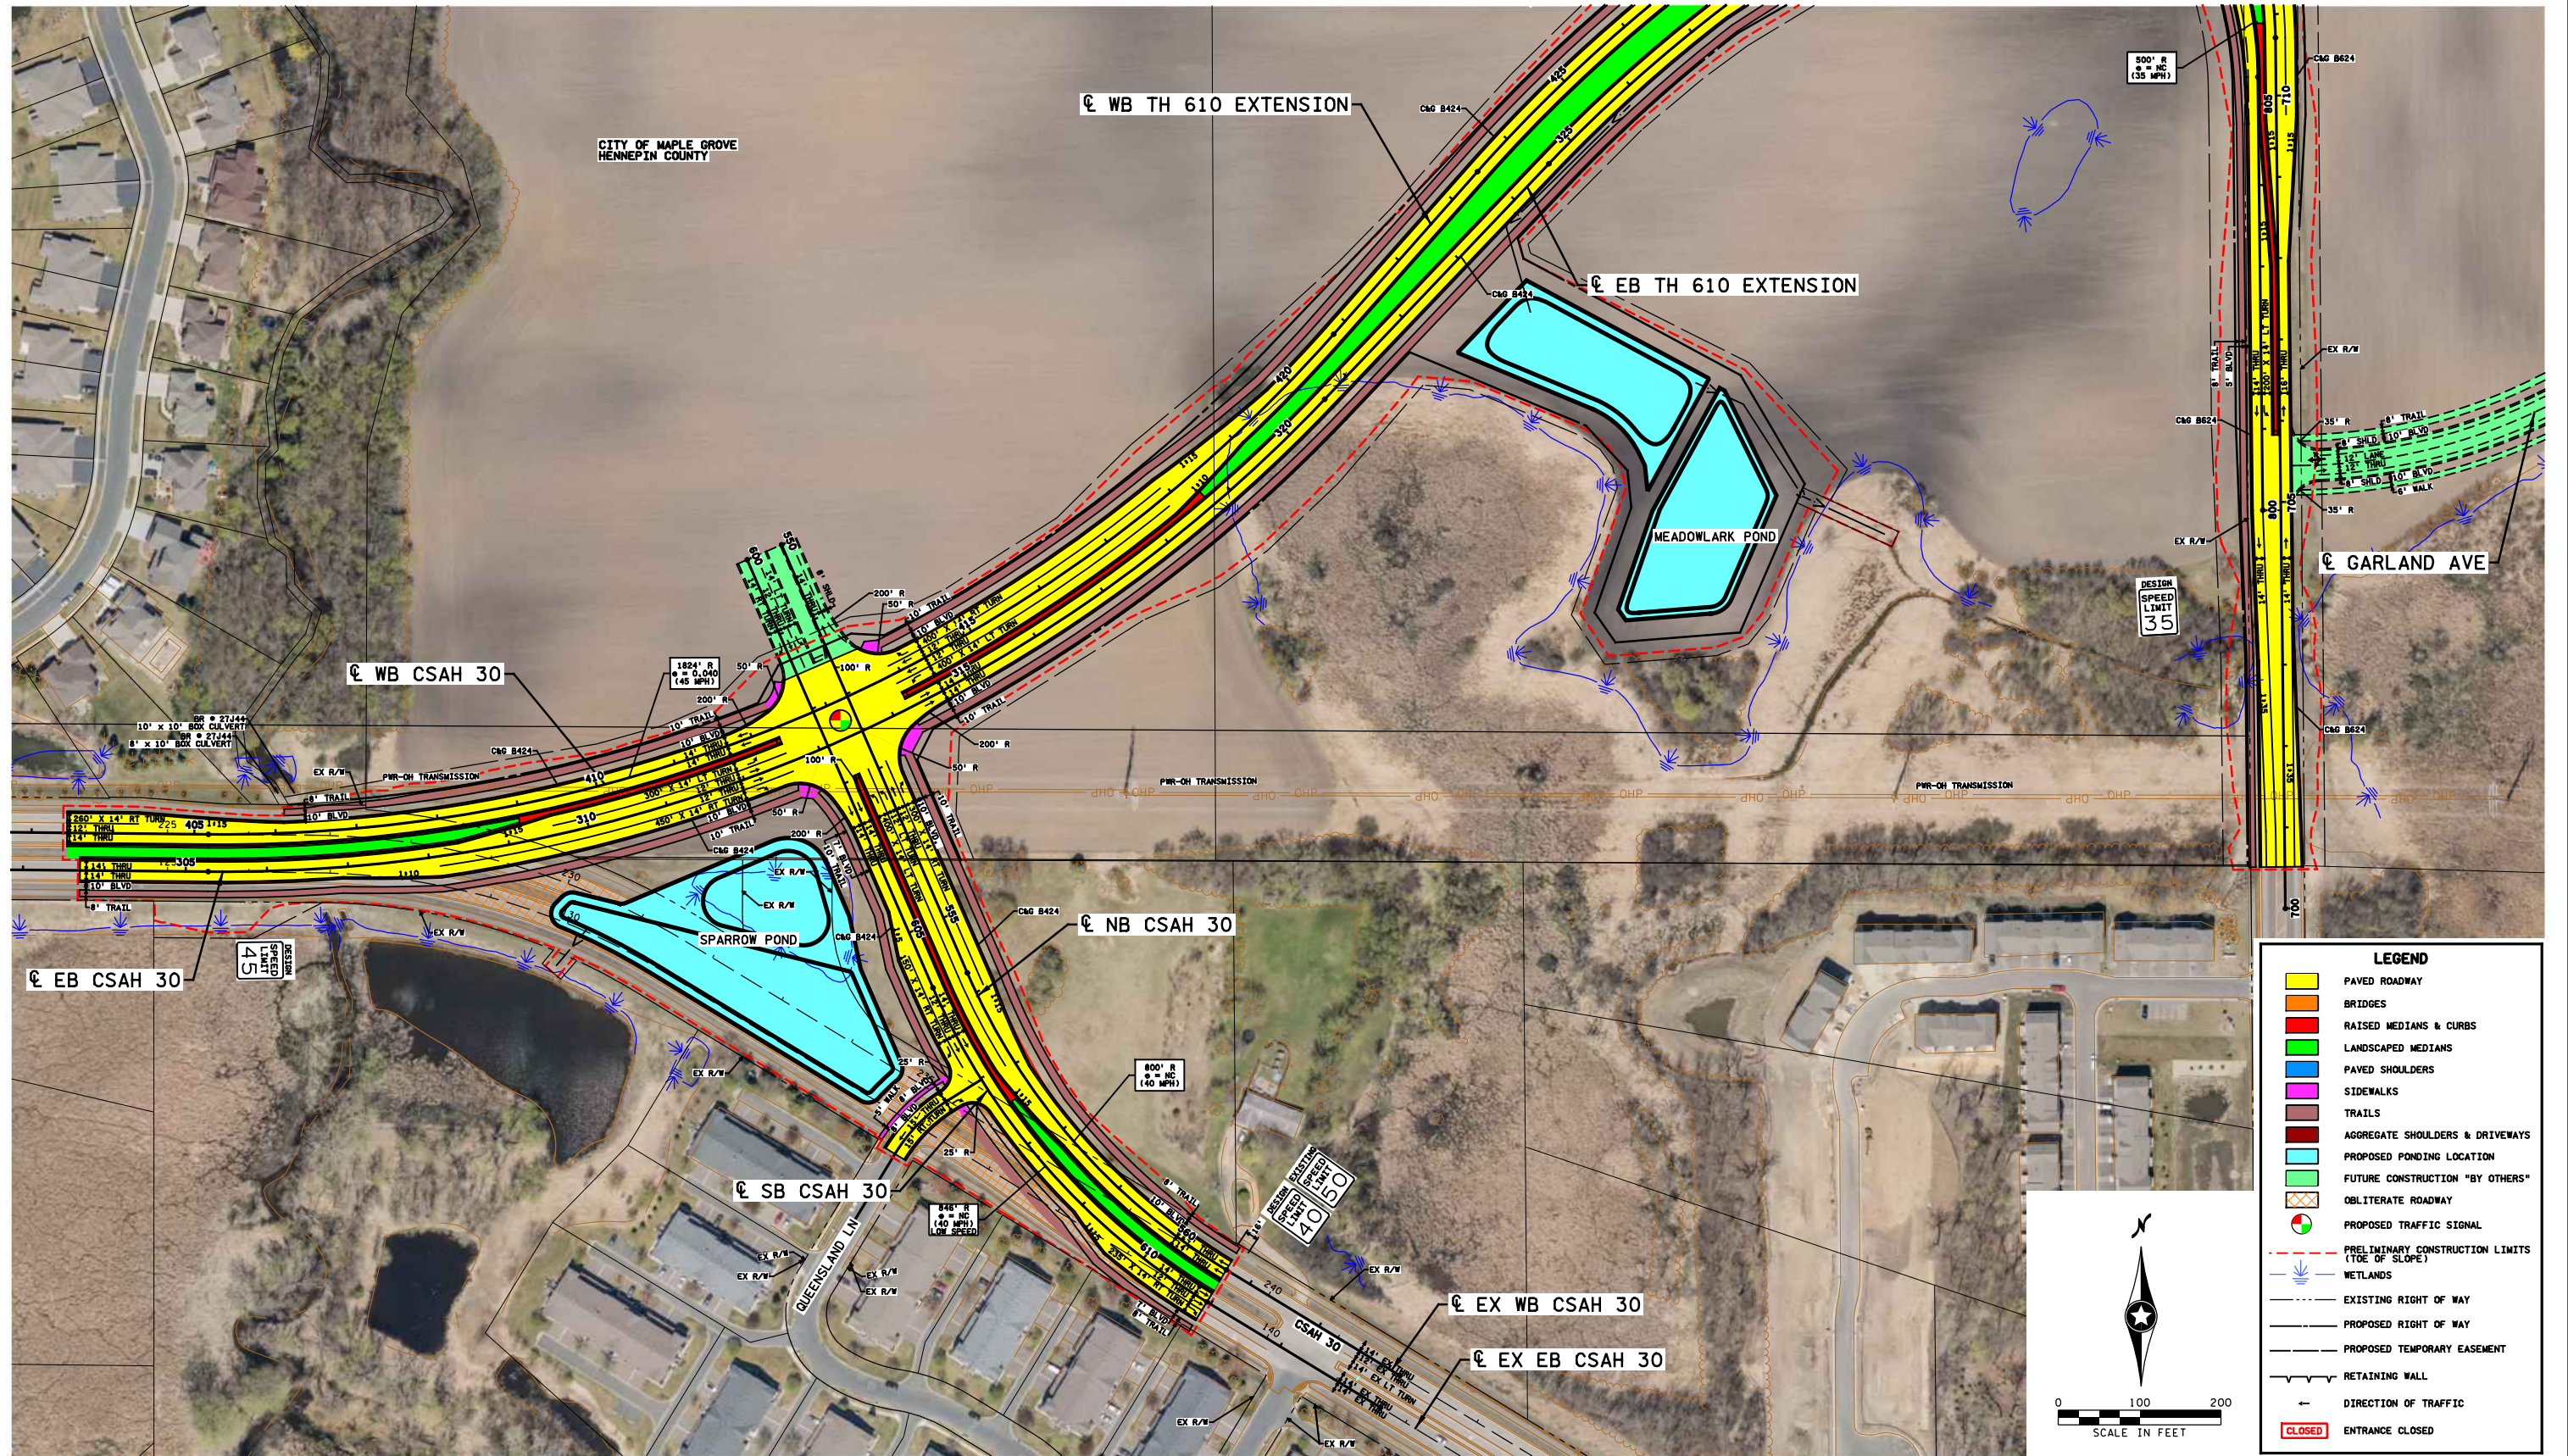


### Project Layout

Trunk Highway 610 Extension  
Hennepin County, MN

Job #12510  
6/8/2021

Figure 1



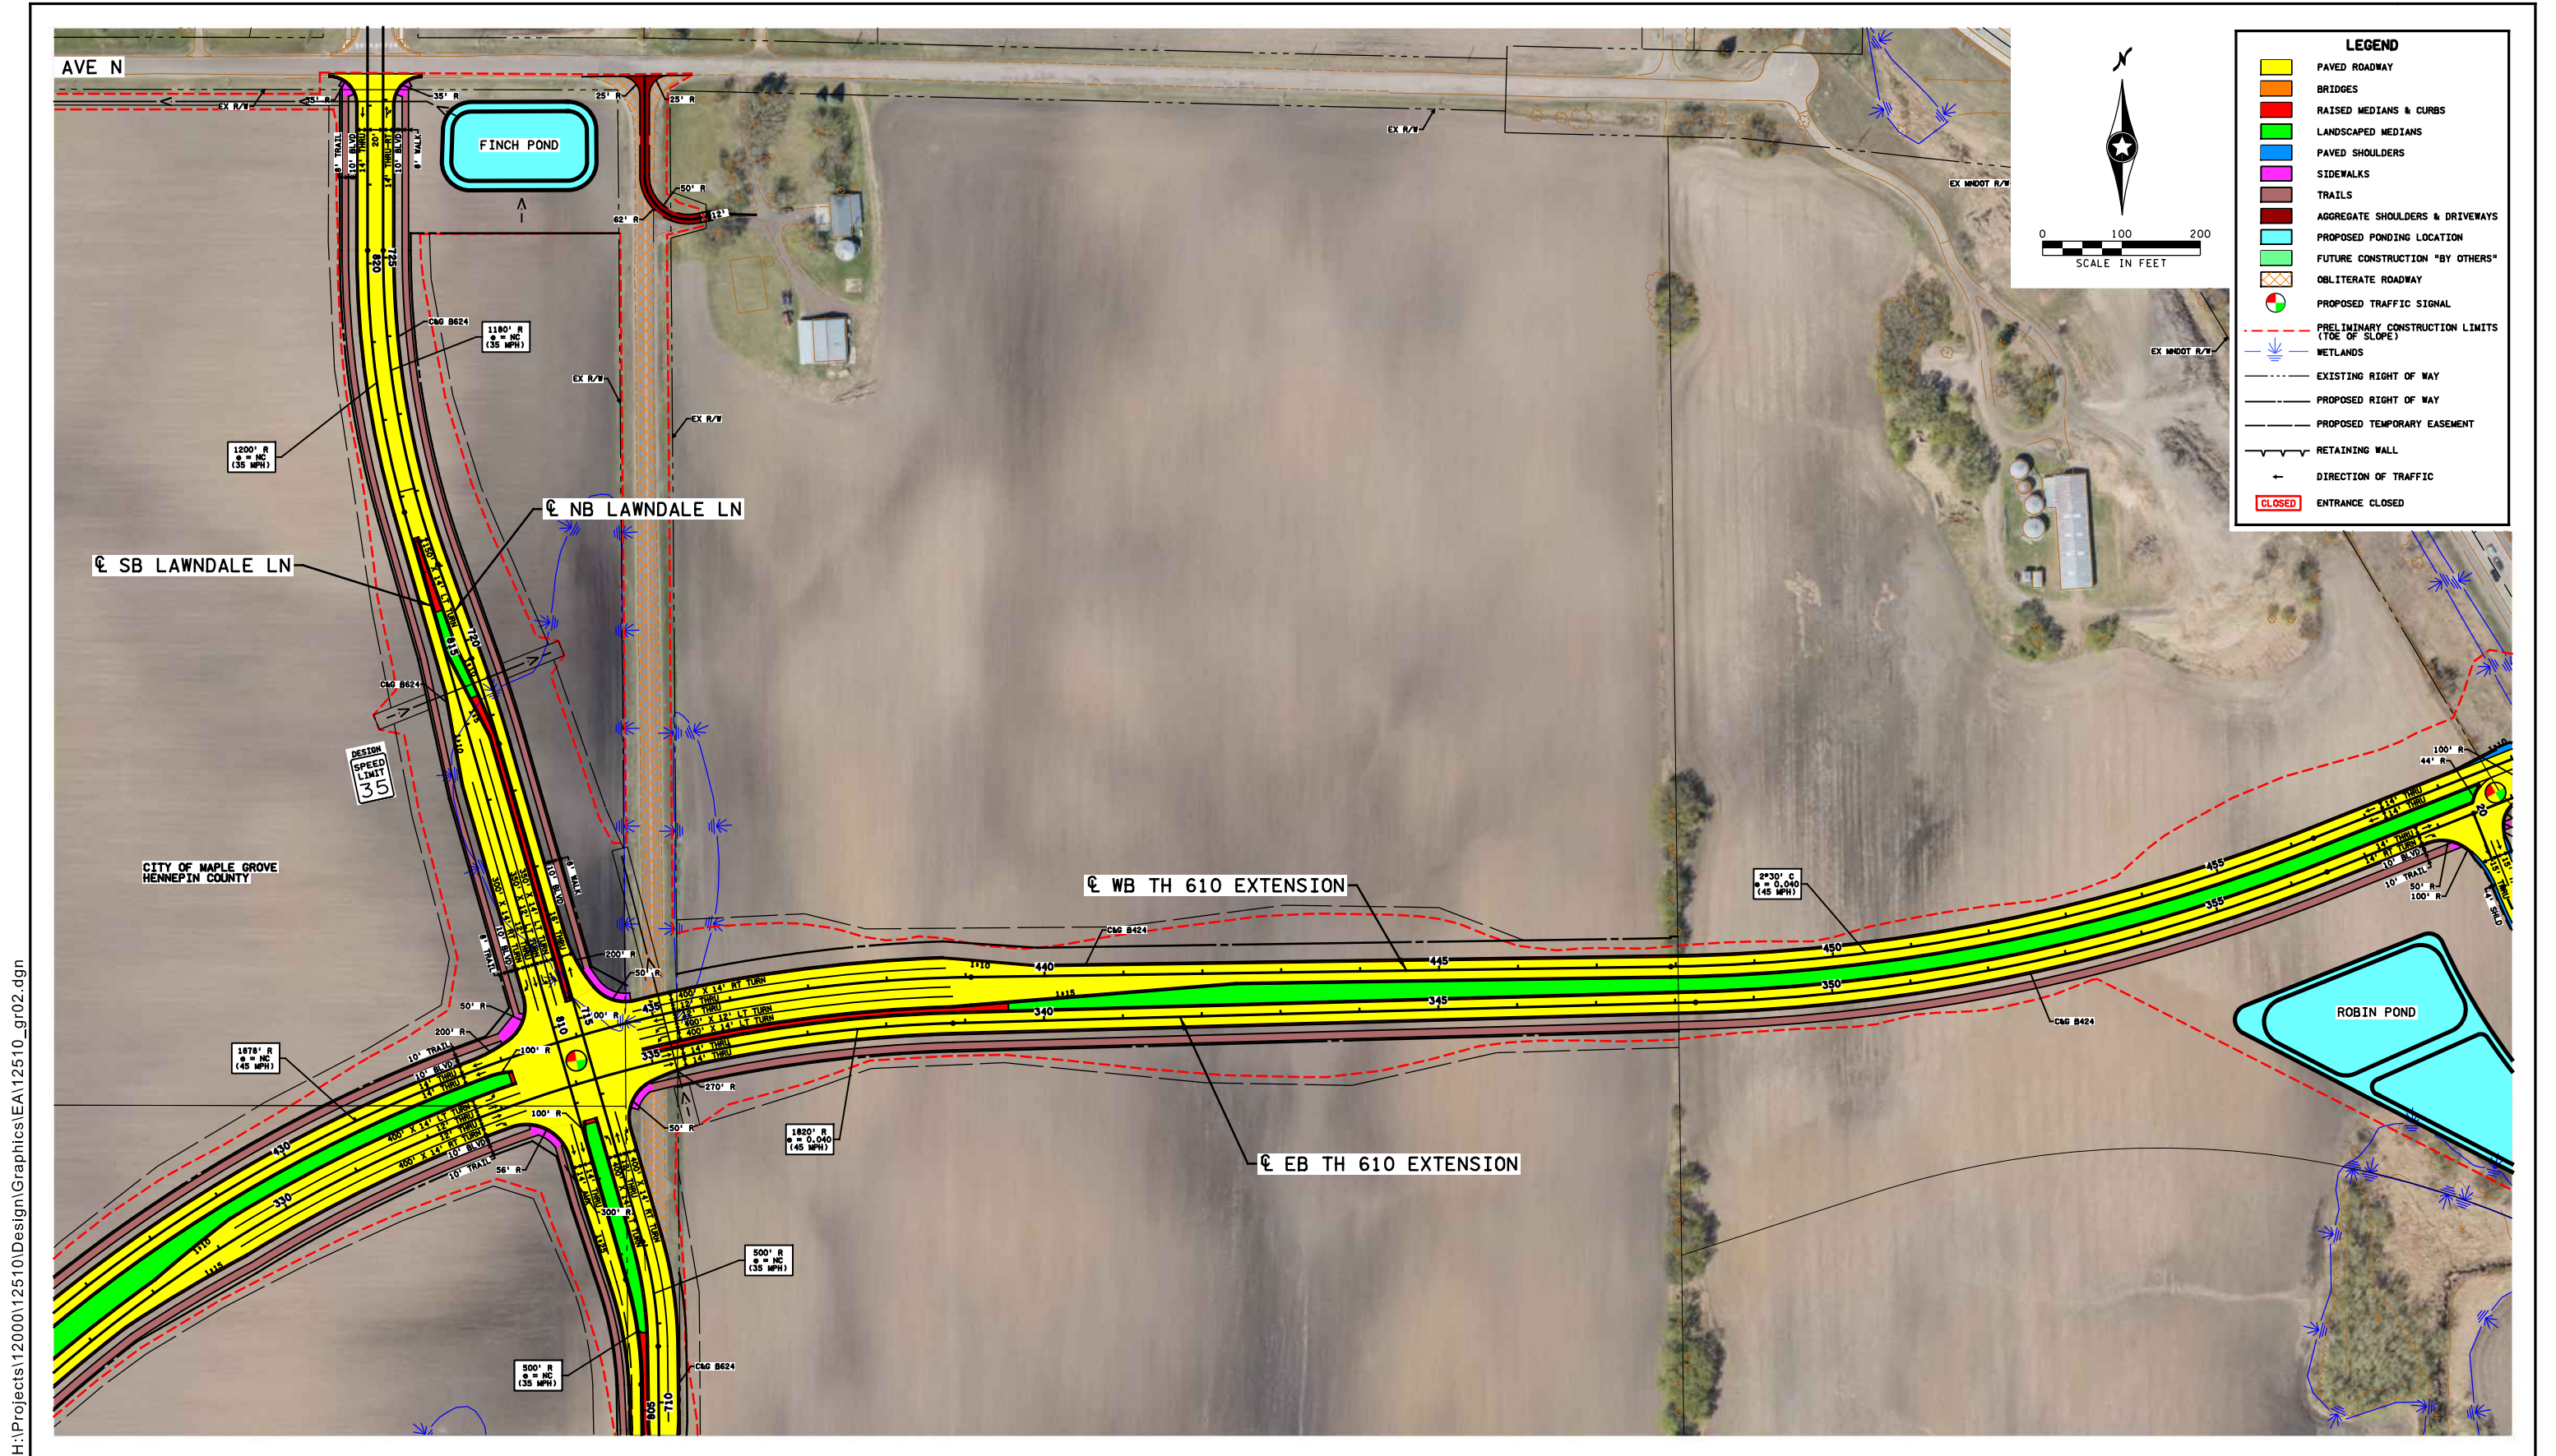

H:\Projects\12510\Design\Graphics\EA\12510\_gr02.dgn



**Project Layout**


Trunk Highway 610 Extension  
Hennepin County, MN

Job #12510  
6/8/2021

Figure 2



H:\Projects\12000\12510\Design\Graphics\EA\12510\_gr03.dgn

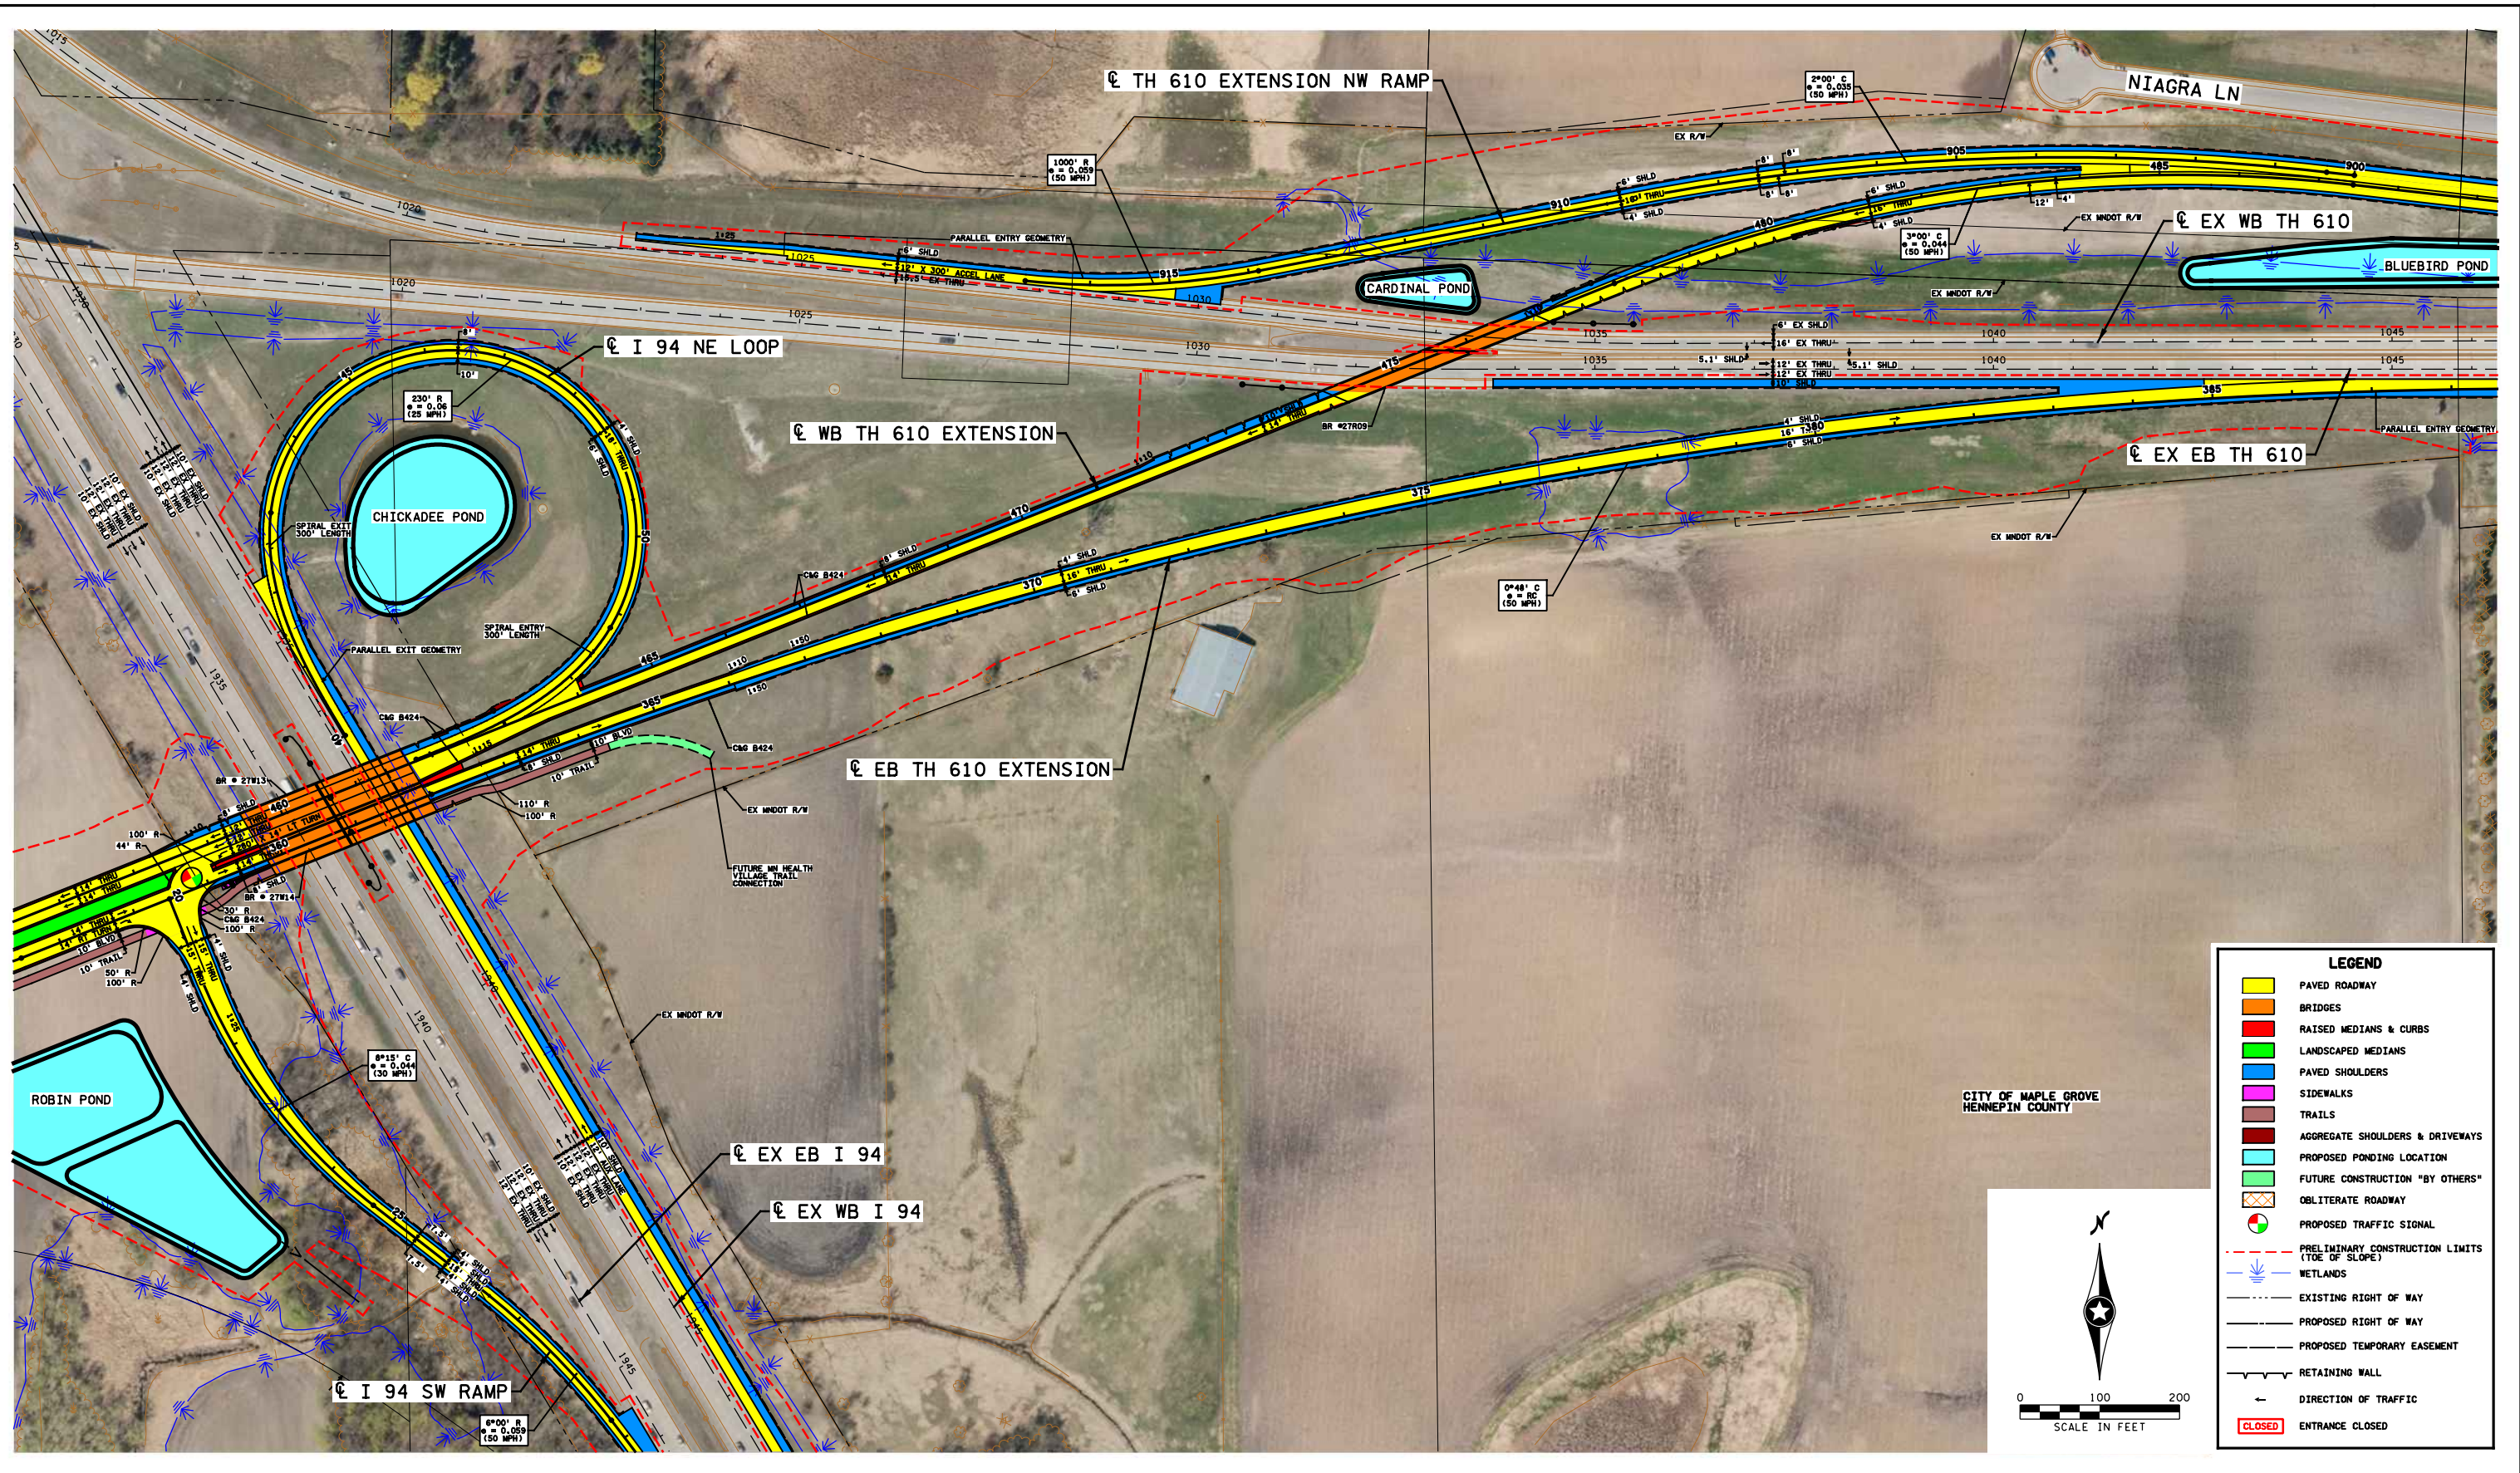

### Project Layout

Trunk Highway 610 Extension  
Hennepin County, MN

Job #12510  
6/8/2021

Figure 3



H:\Projects\12000\12510\Design\Graphics\EA\12510\_gr04.dgn



### Project Layout


Trunk Highway 610 Extension  
Hennepin County, MN

Job #12510  
6/8/2021

Figure 4



H:\Projects\12000\12510\Design\Graphics\EA\12510\_gr05.dgn

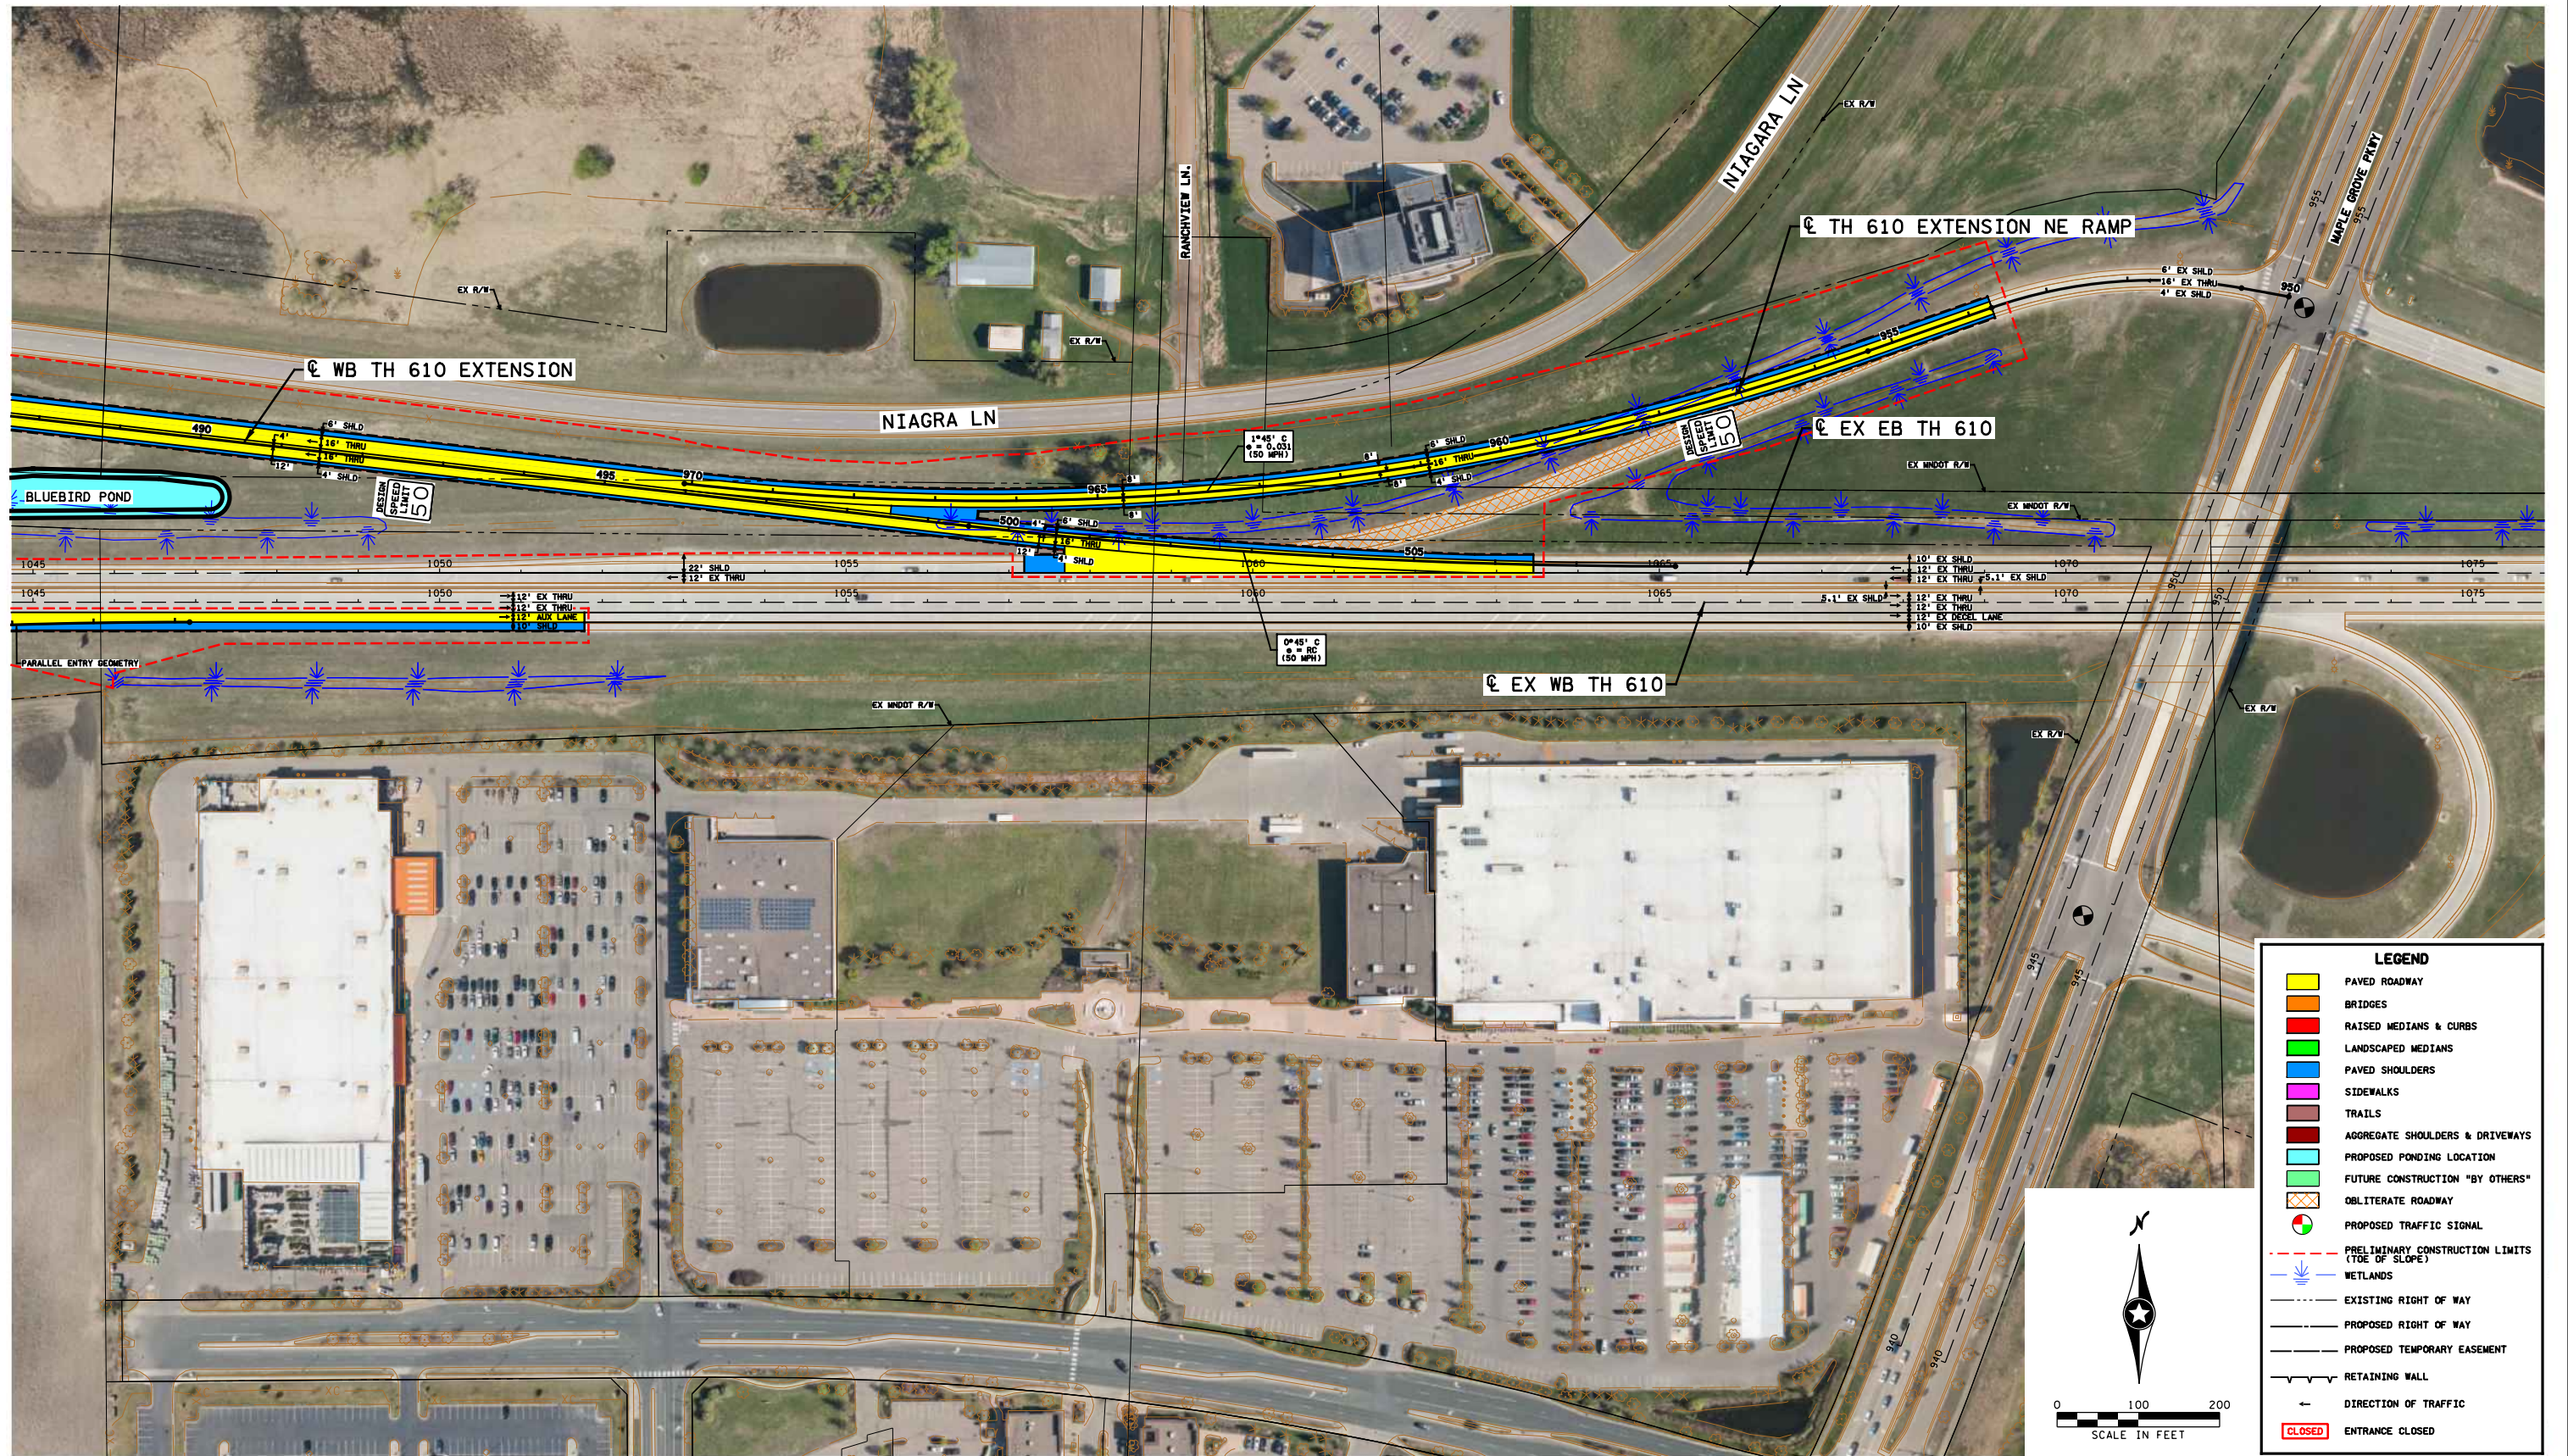

### Project Layout

Trunk Highway 610 Extension  
Hennepin County, MN

Job #12510  
6/8/2021

Figure 5