


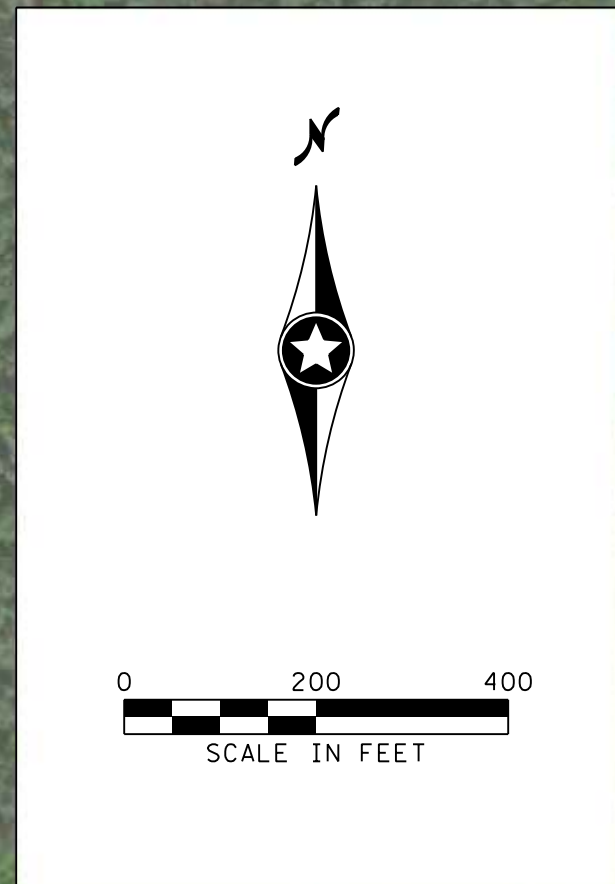

Alternative 1 - 4 Way Stop

℄ Railroad Ave

Possible Structure

℄ BIA 15

Inset A

Possible Structure

℄ Walking Shield Rd

℄ BIA 40


Inset B

℄ BIA 18


Inset D

℄ BIA 18


Inset C

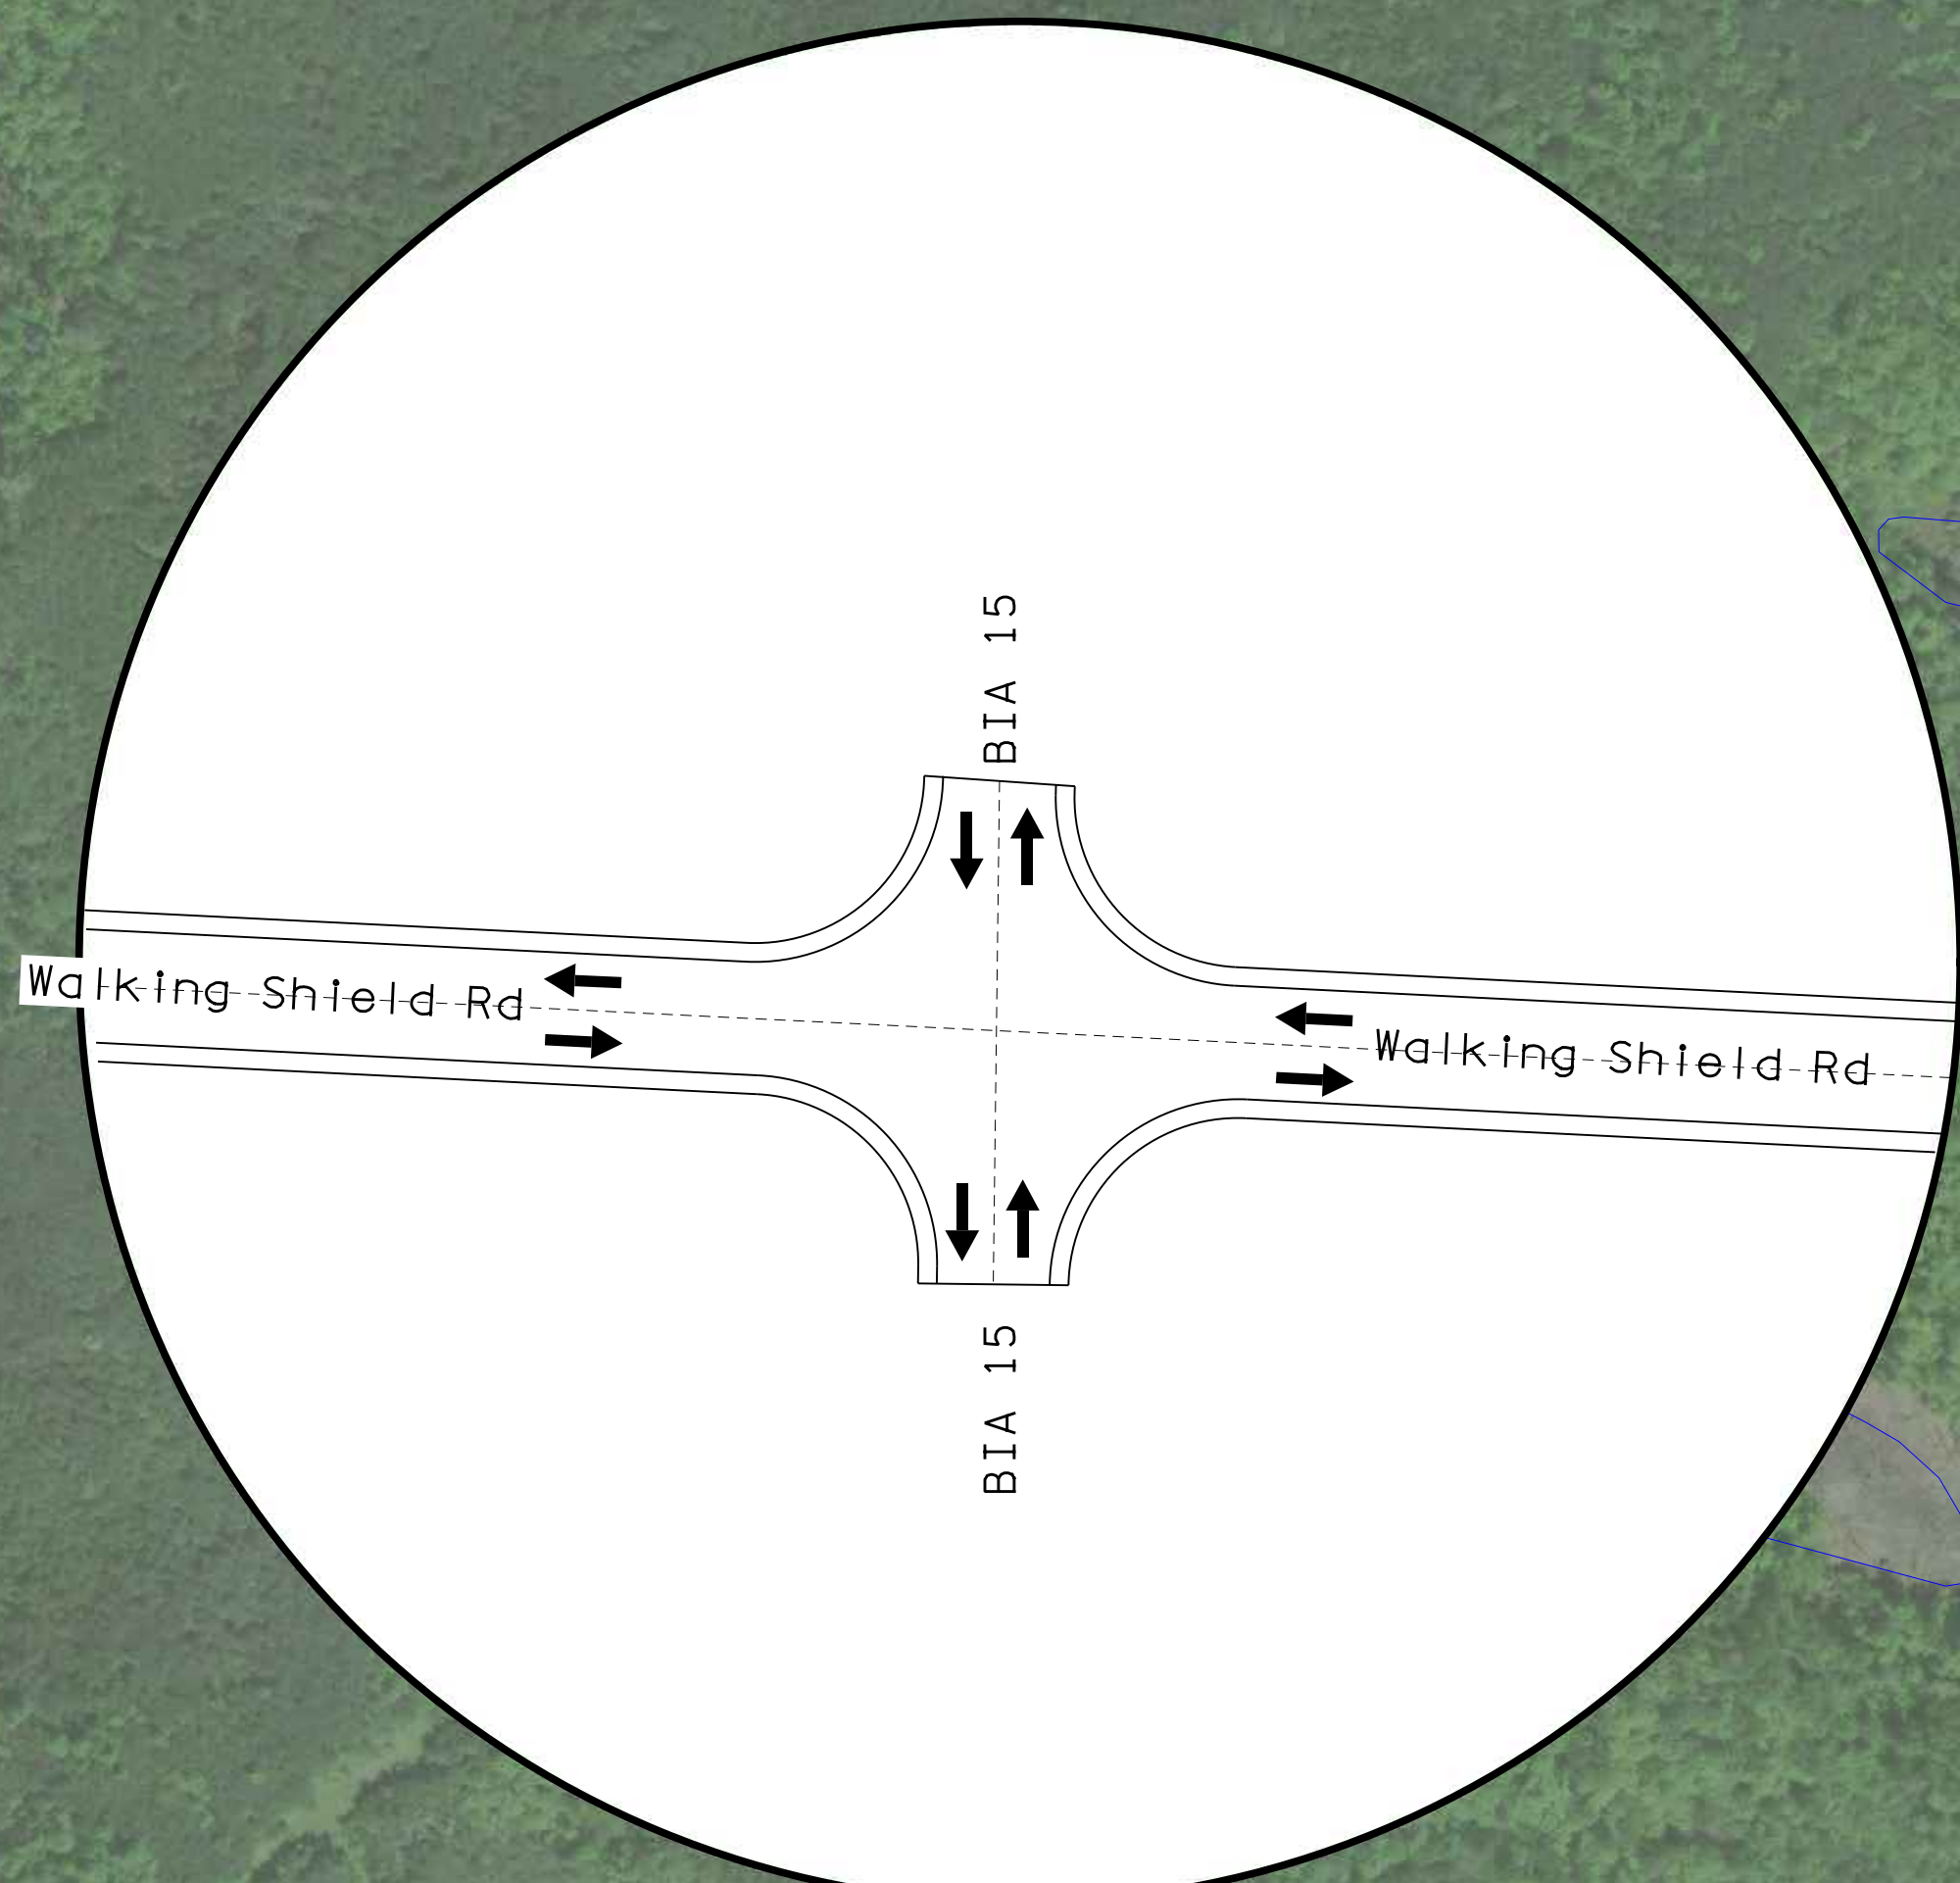


Inset A

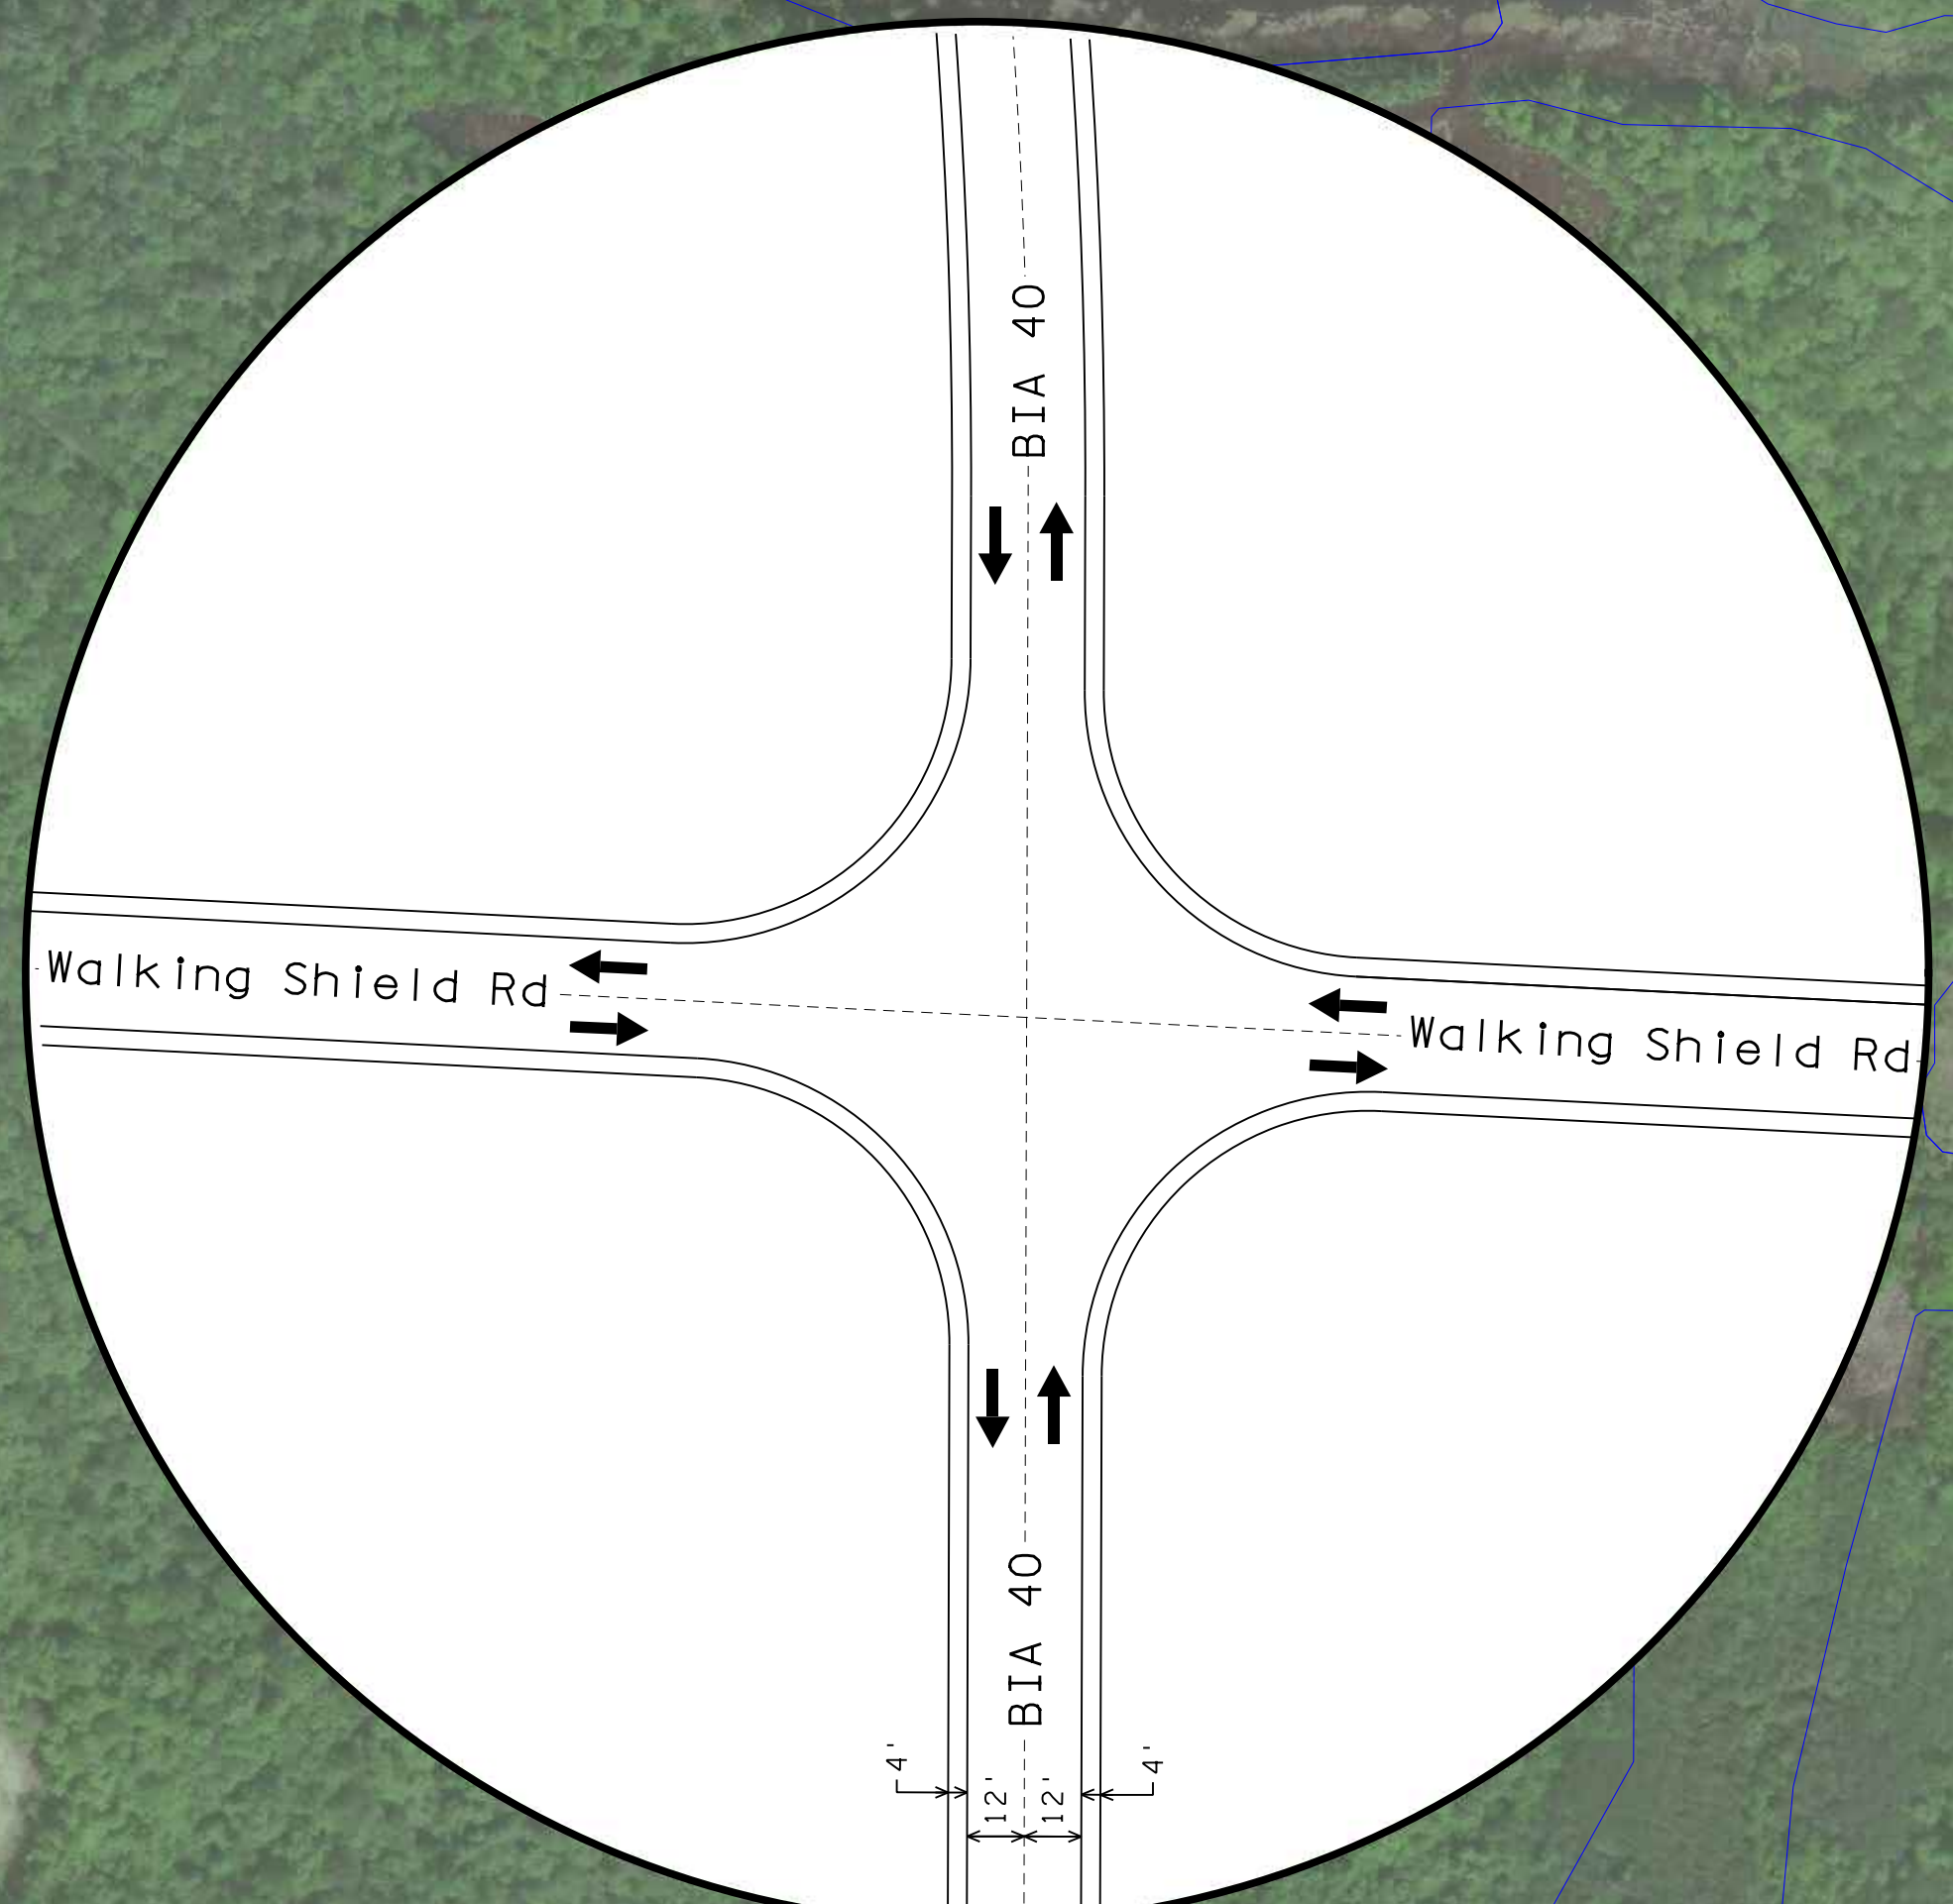


Inset B

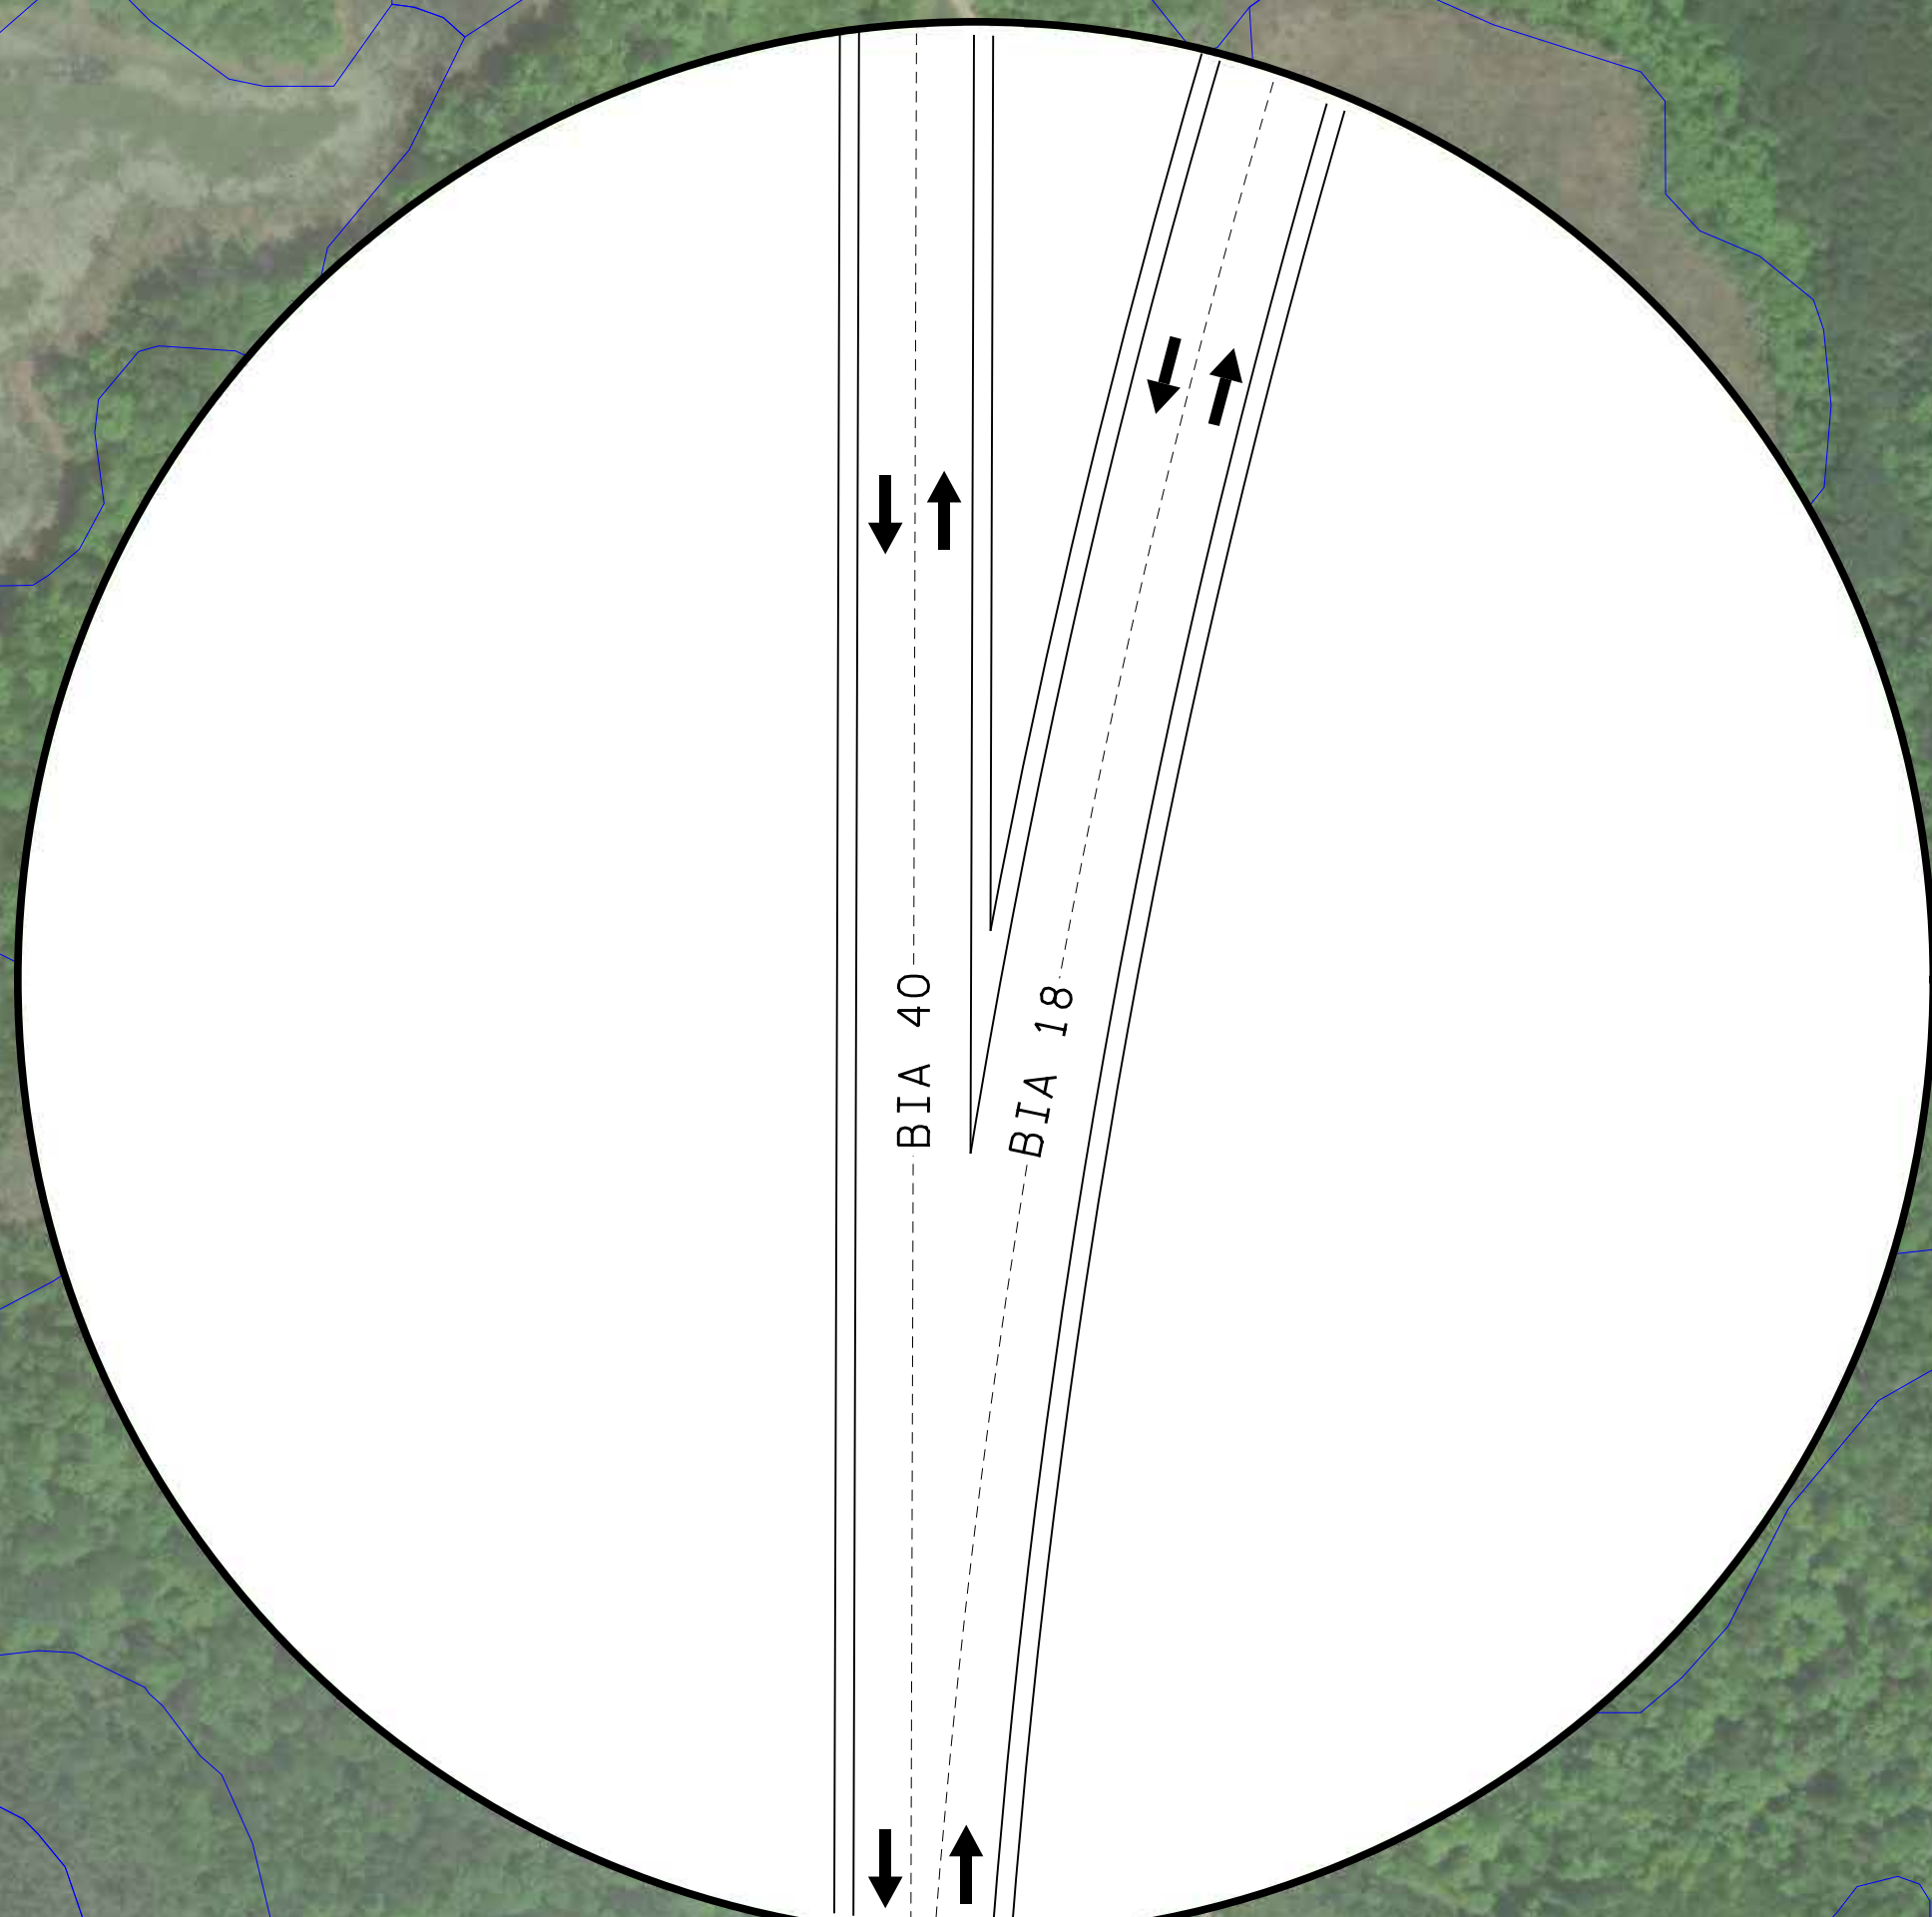

Inset C

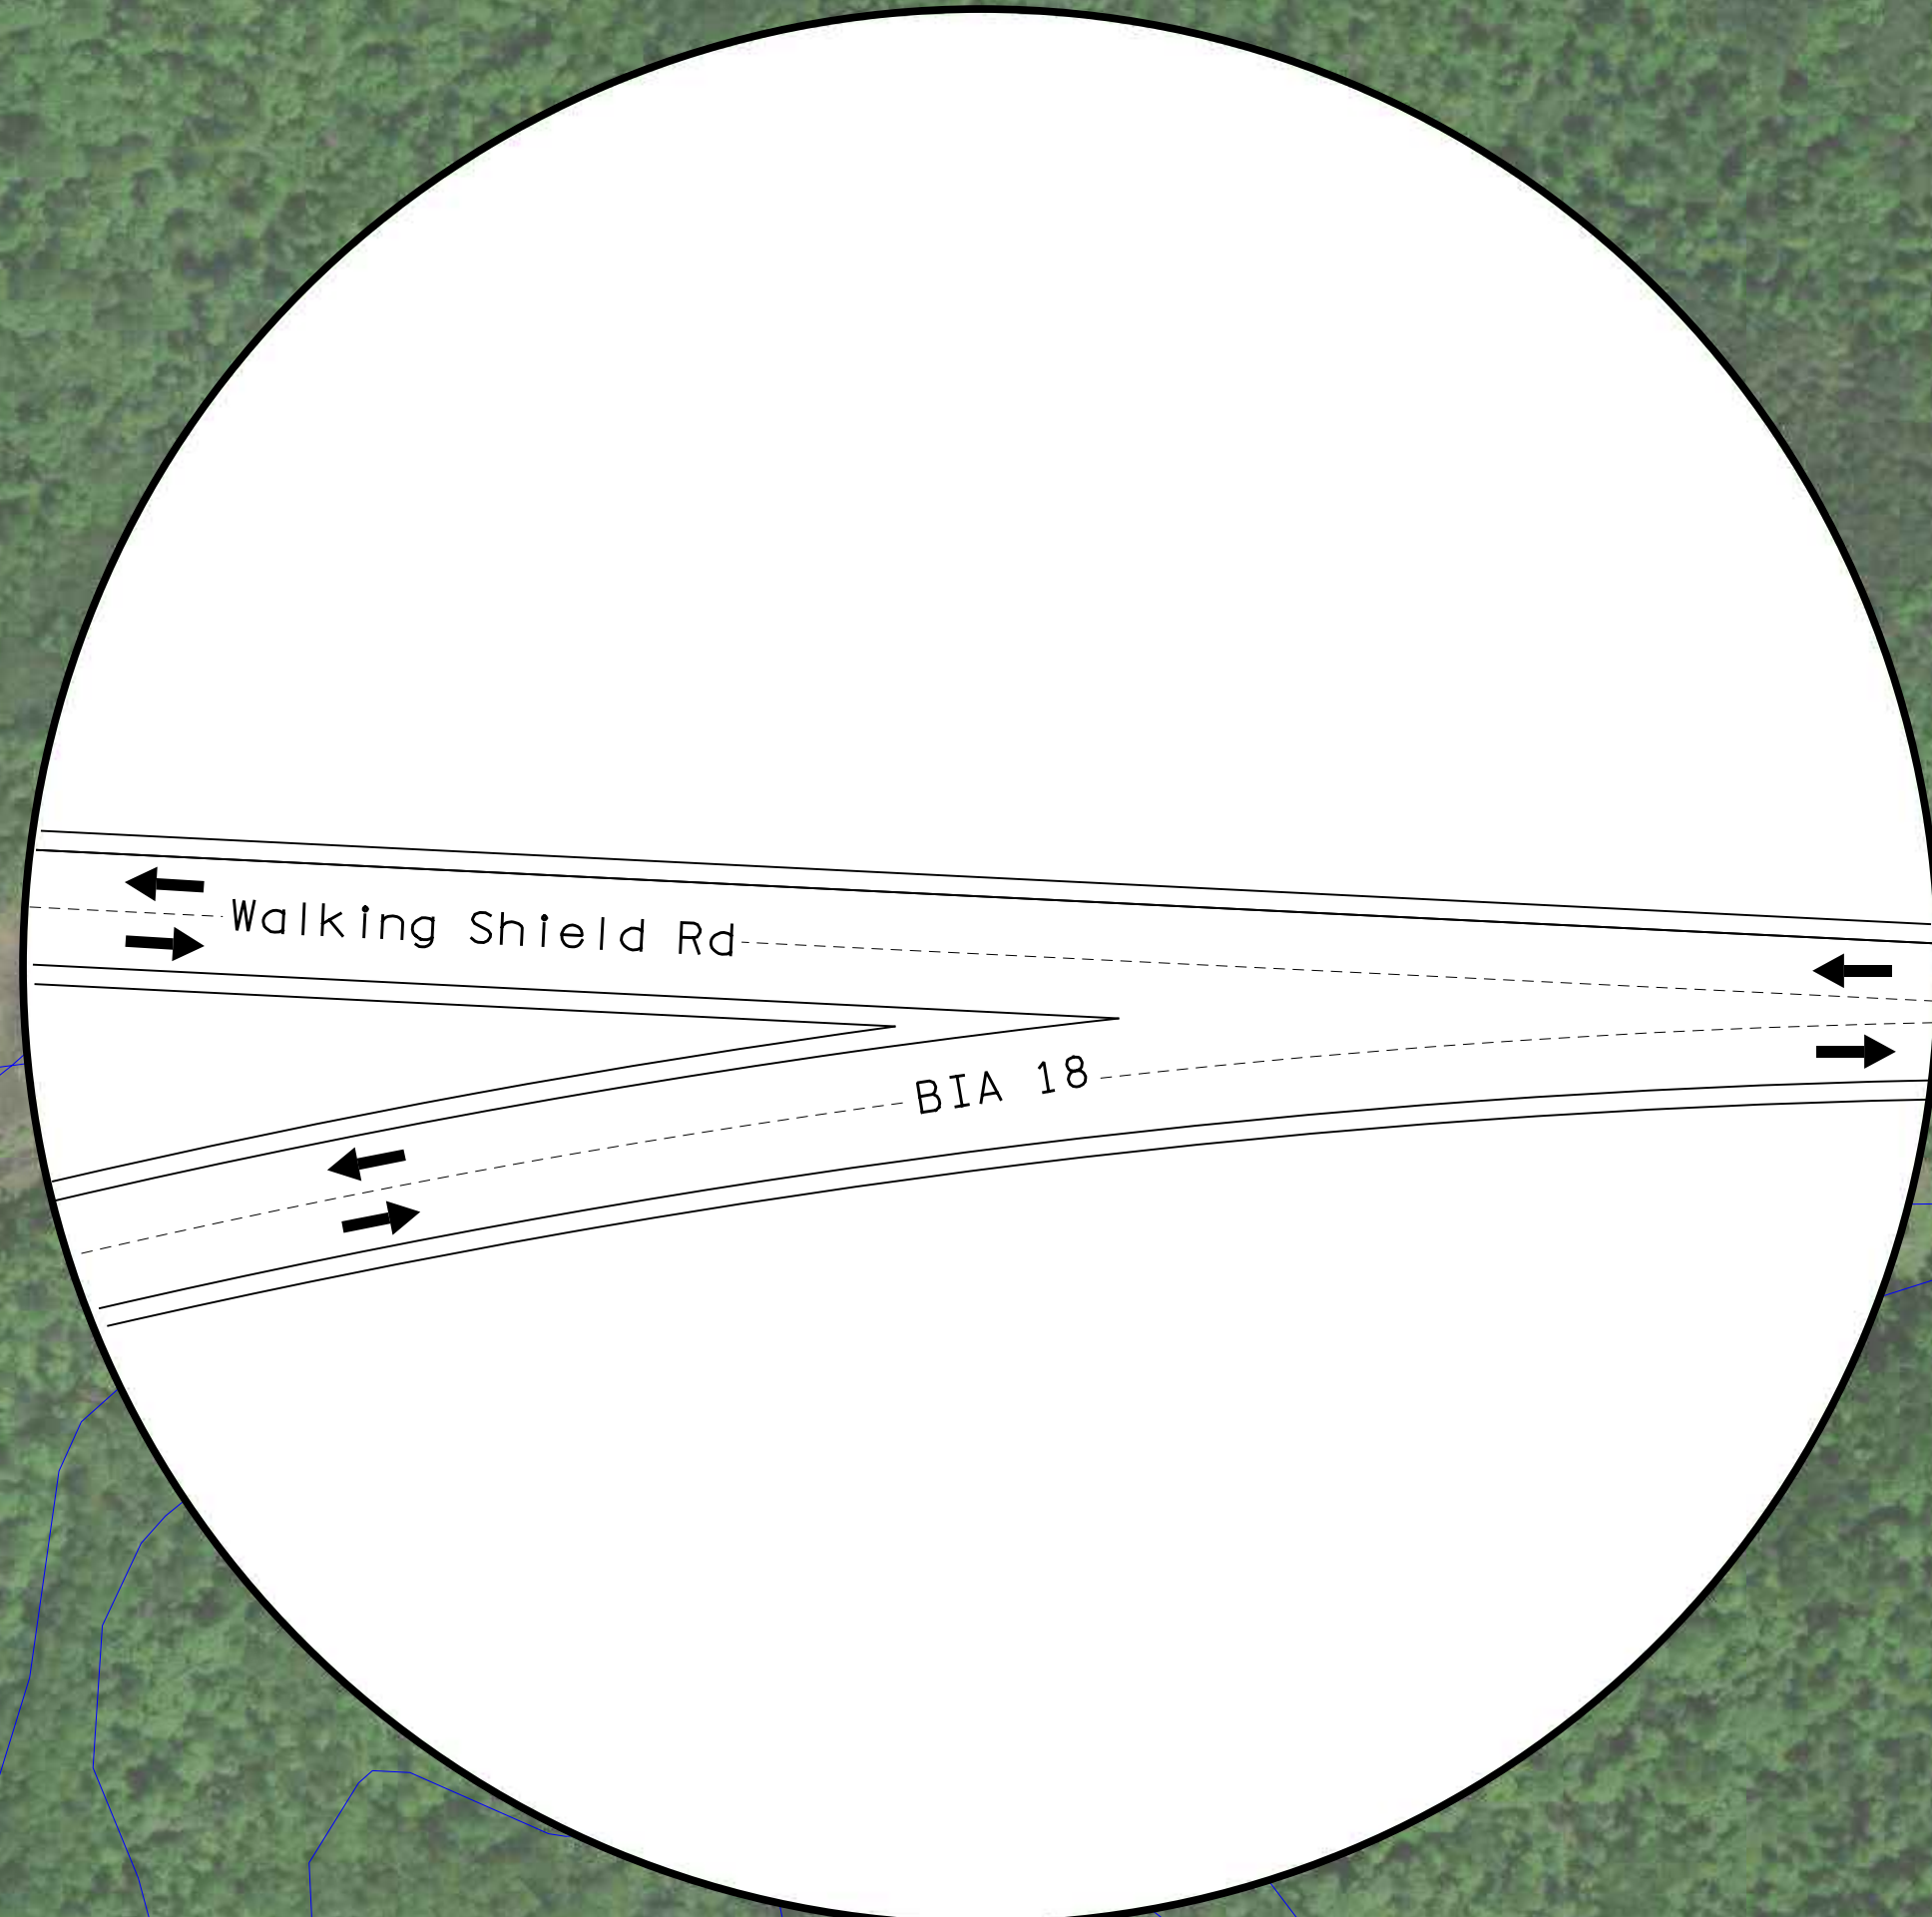

Inset D

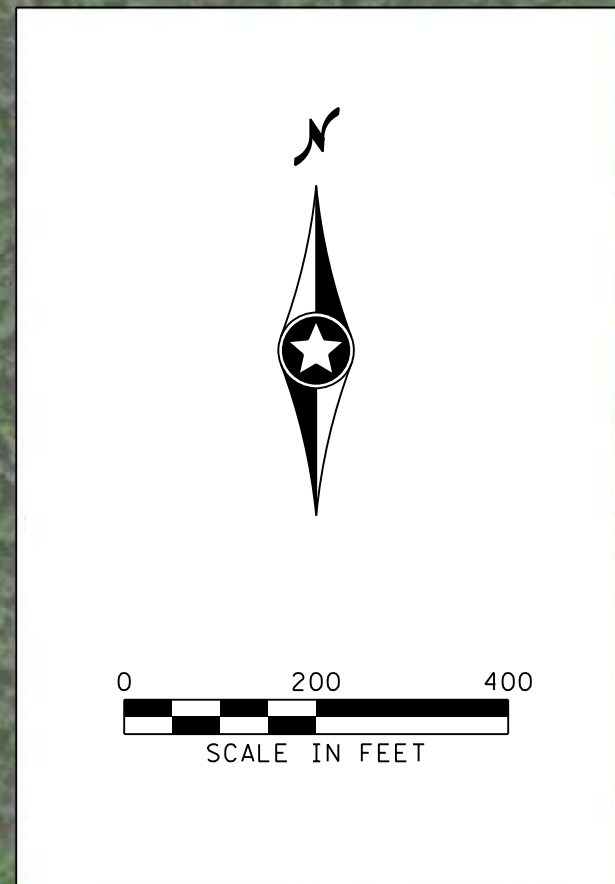

Alternative 2 - Roundabout

℄ Railroad Ave

Possible Structure

℄ BIA 15

Inset B

Possible Structure


℄ Walking Shield Rd

Inset A


℄ BIA 40

℄ BIA 18


℄ BIA 18

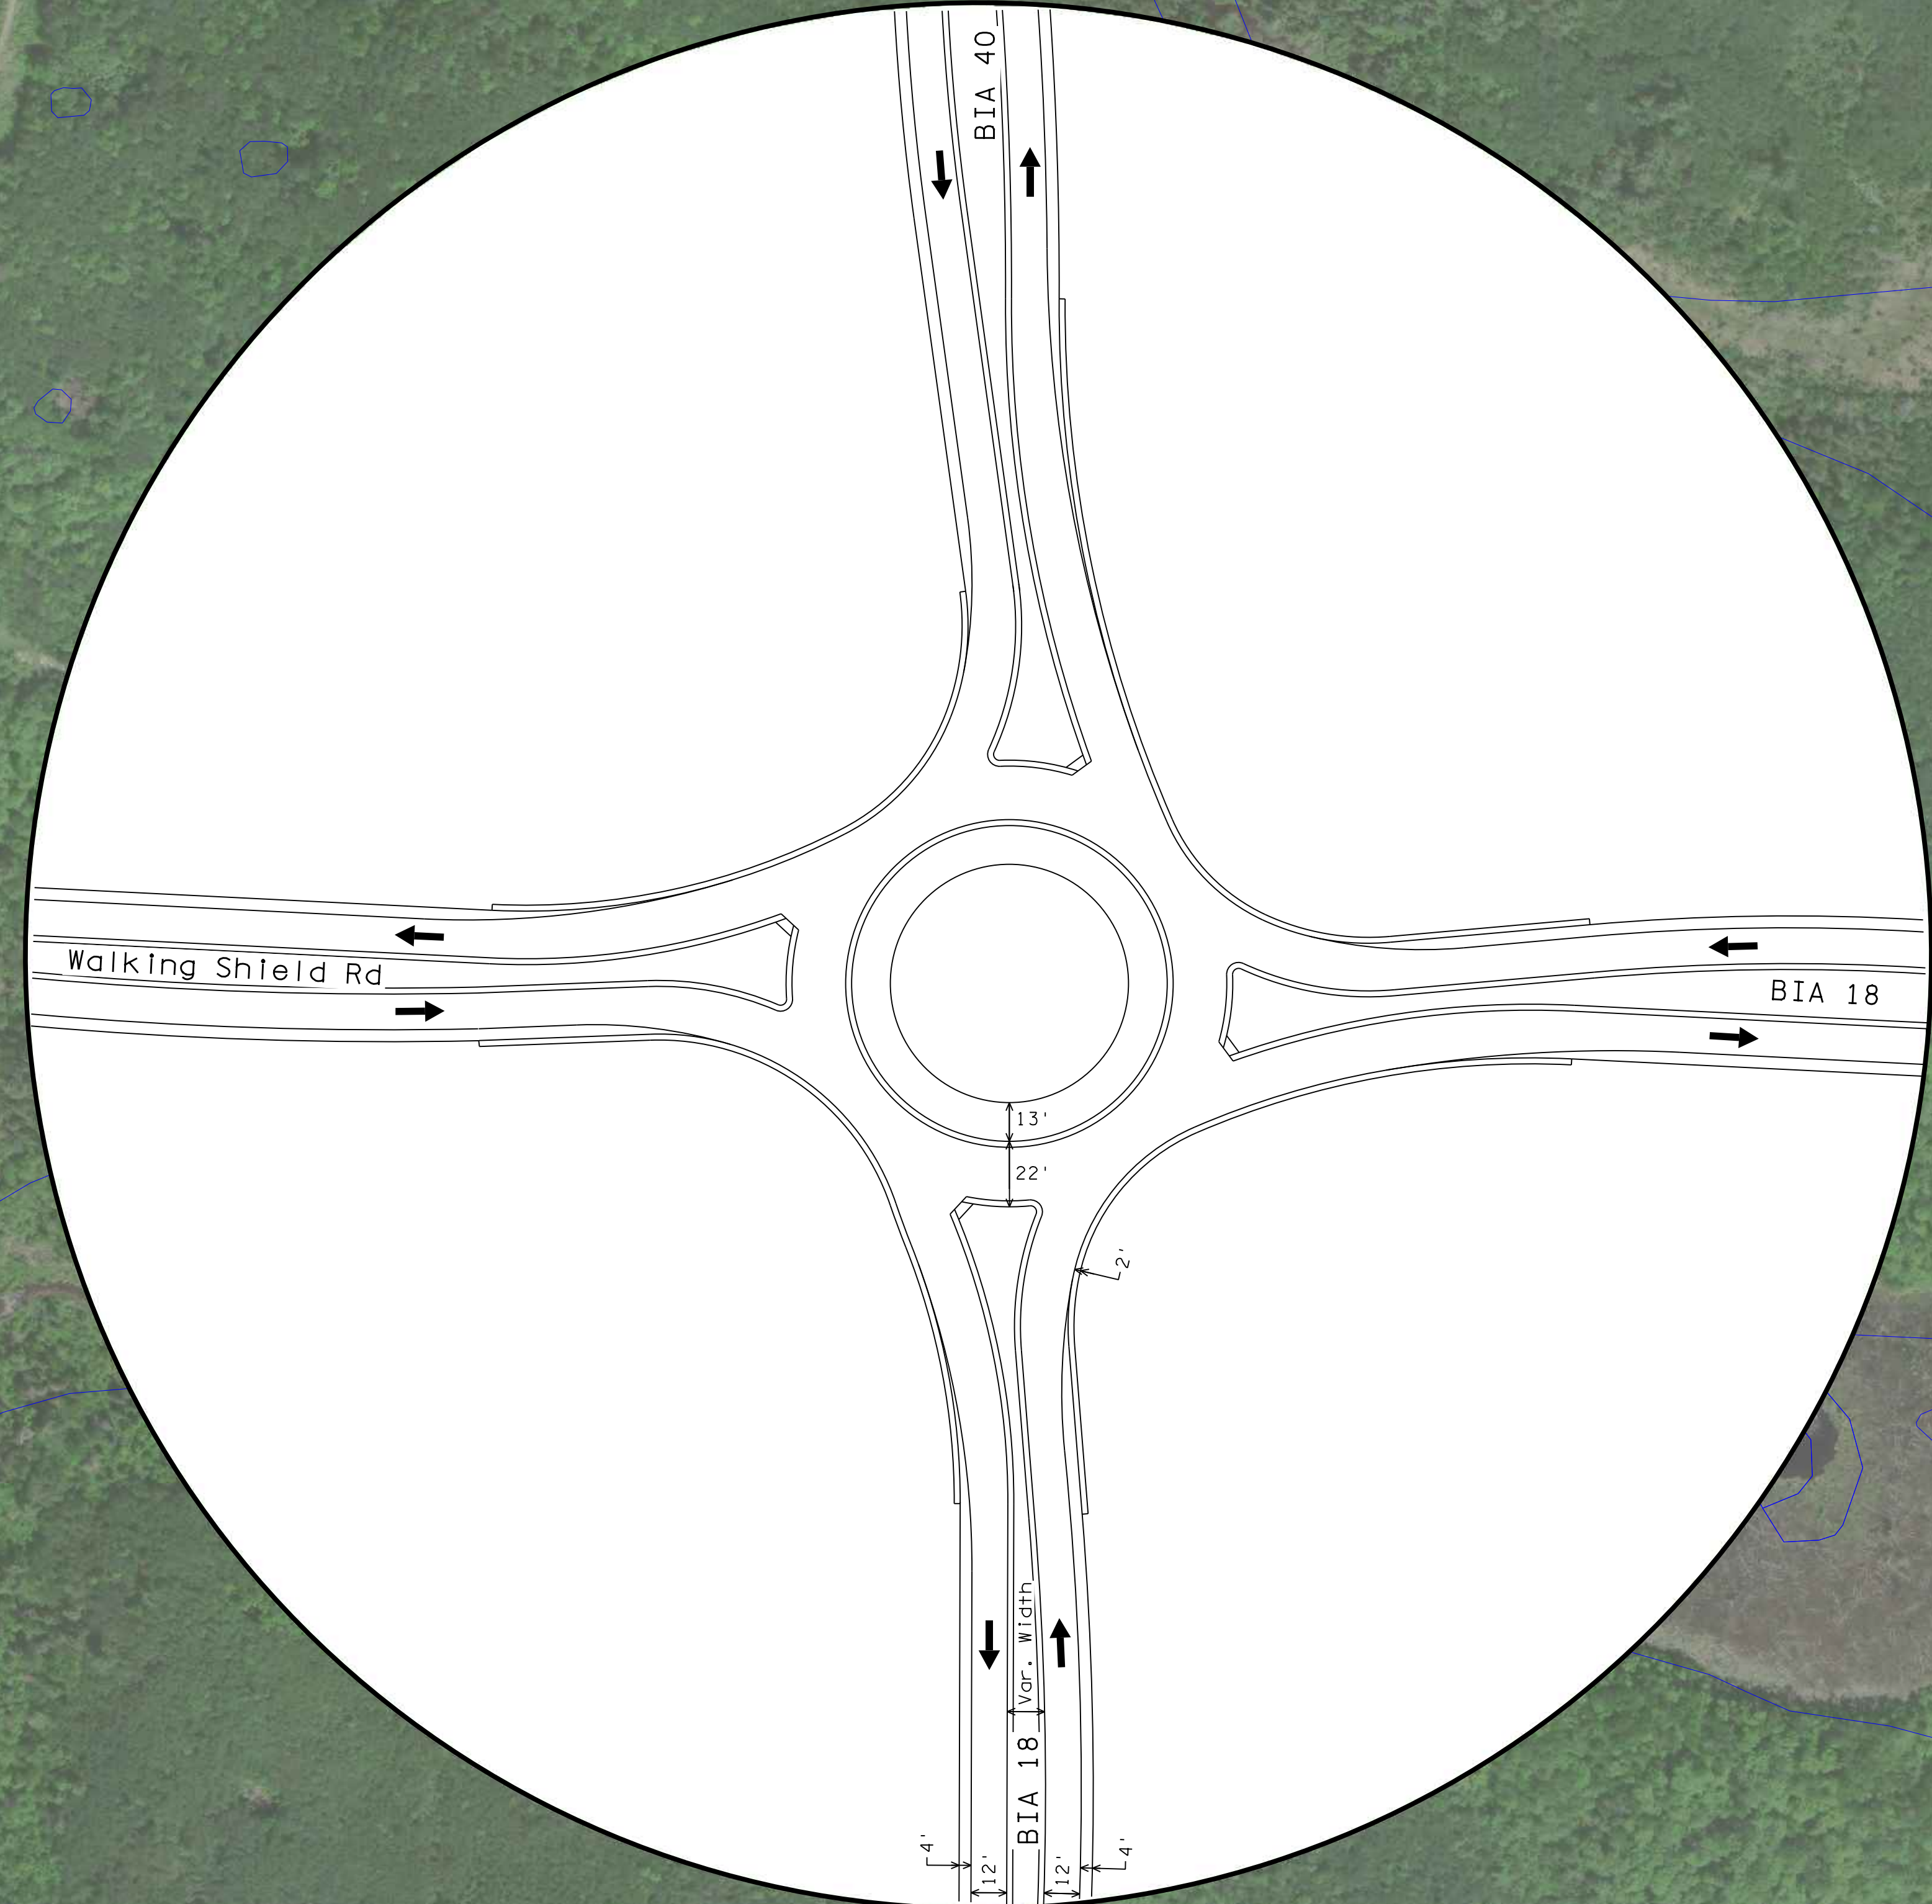


Inset A

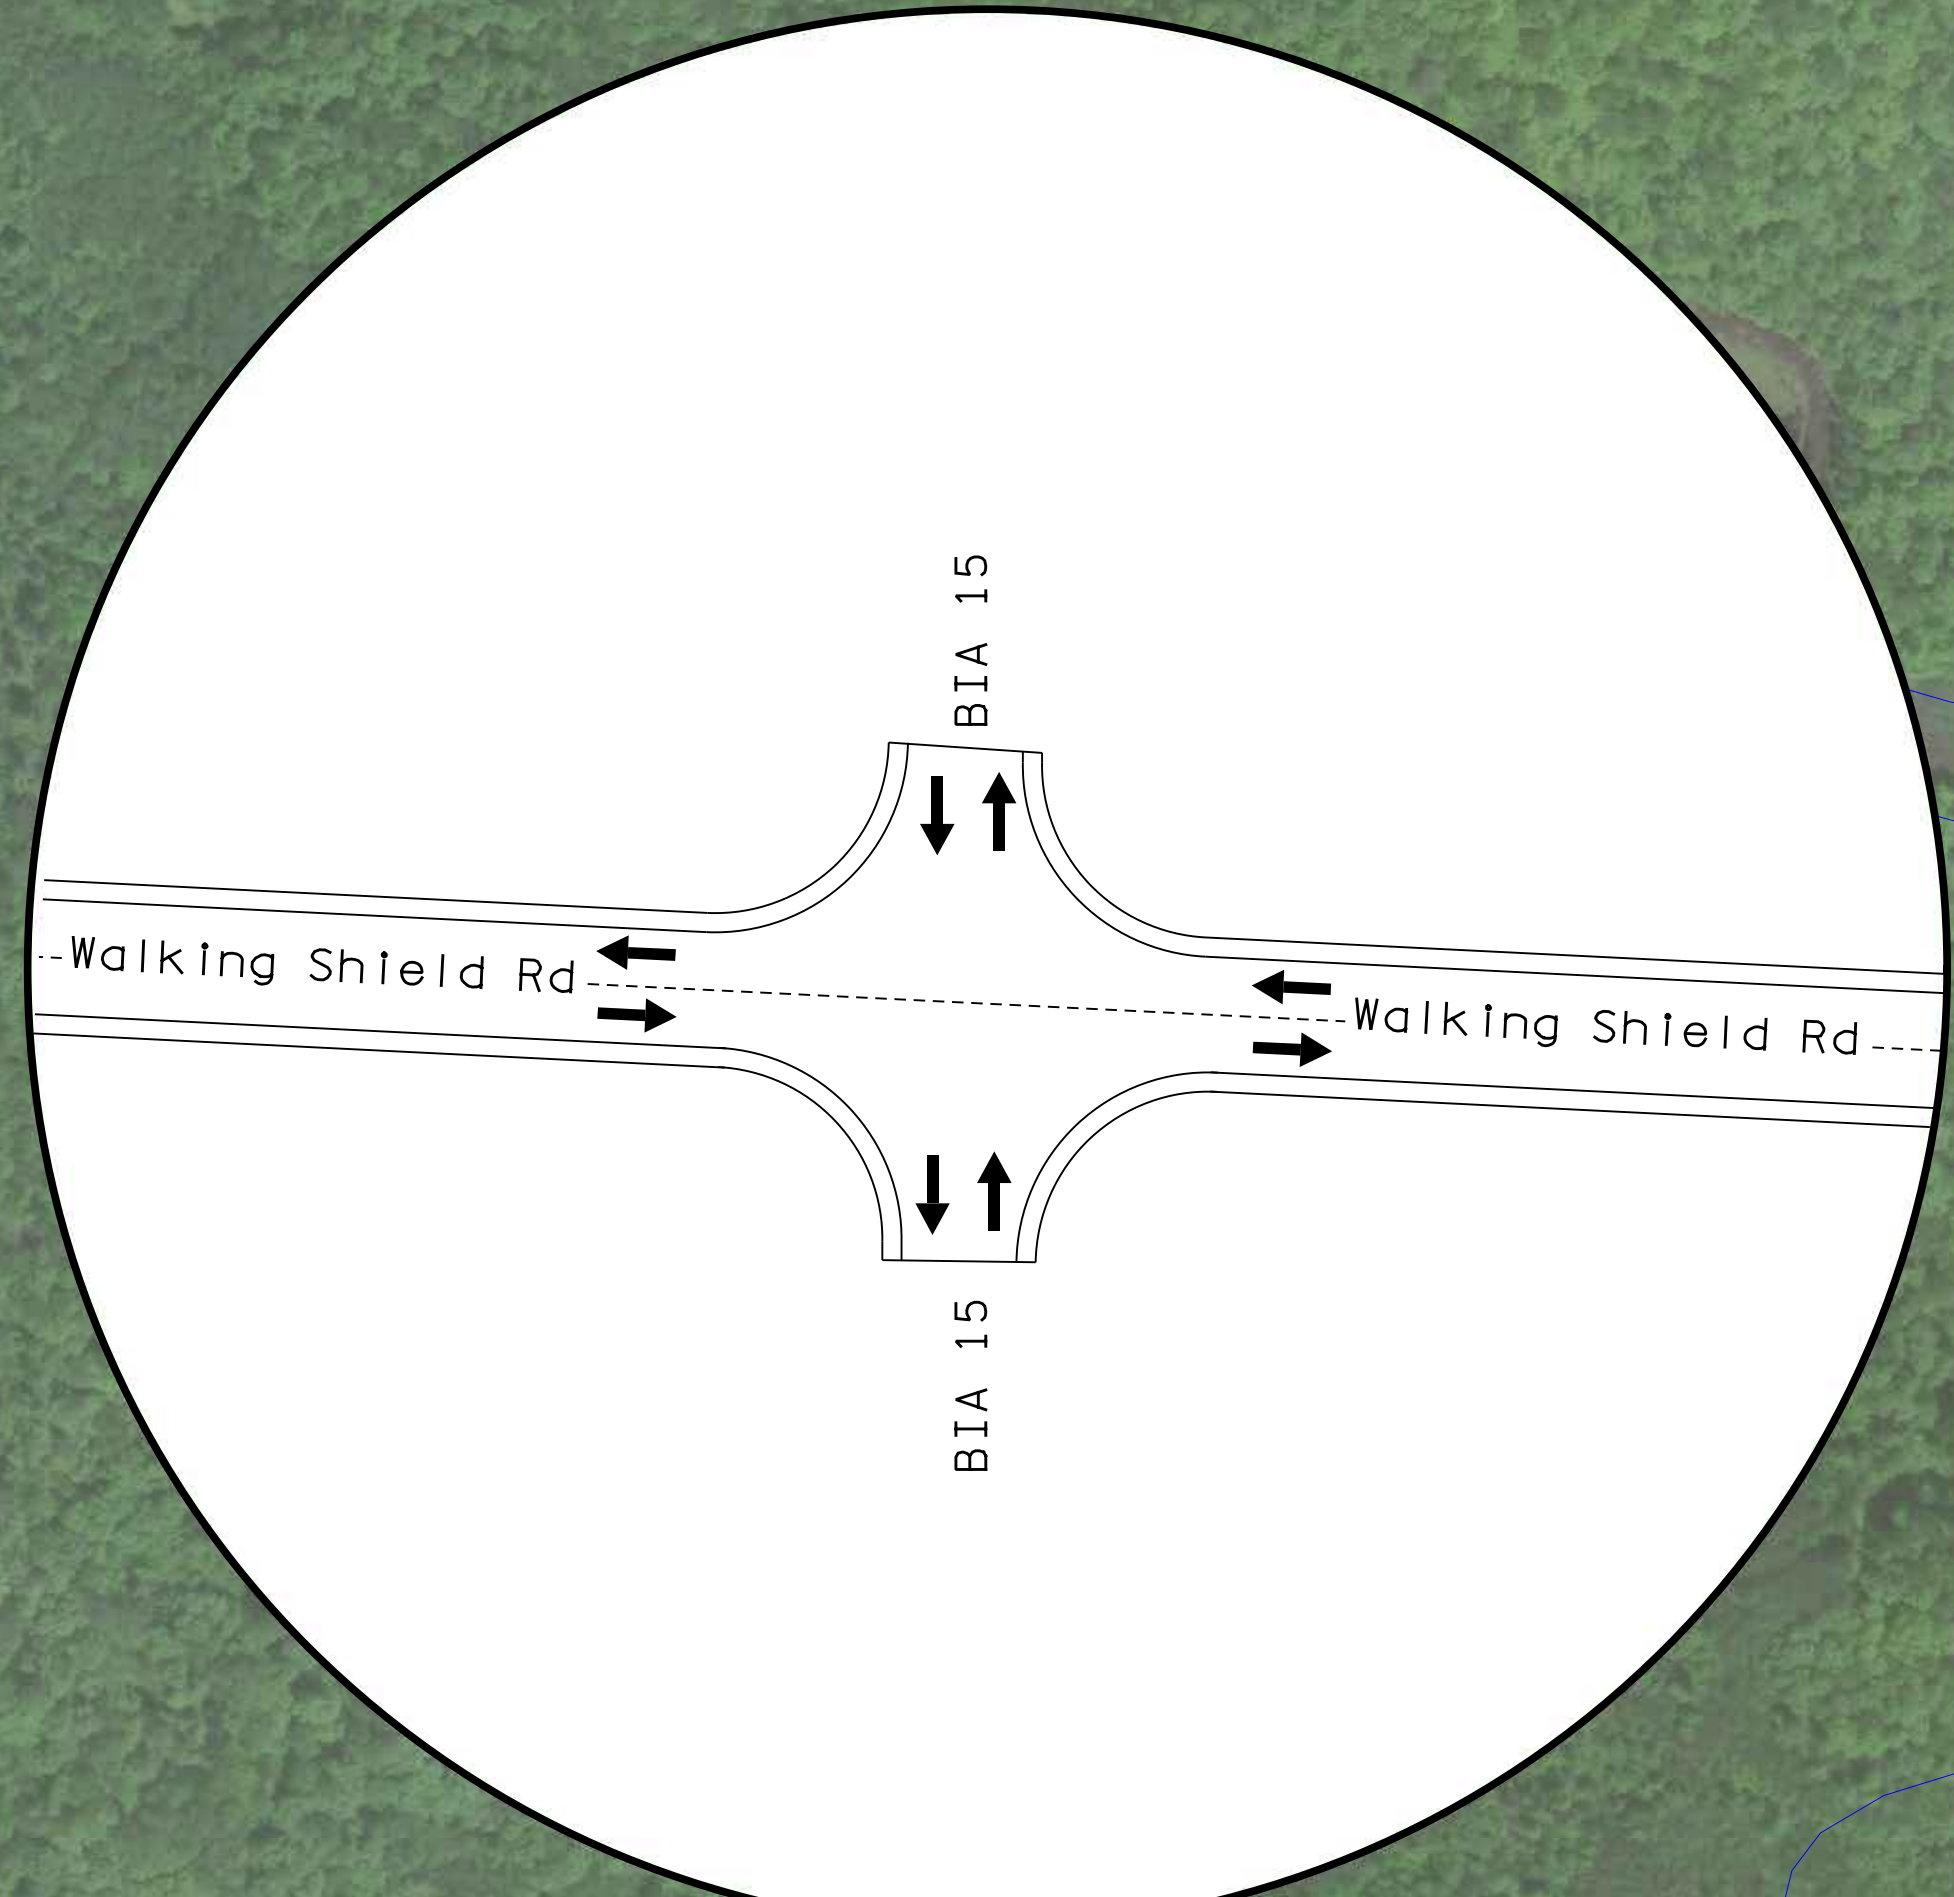


Inset B

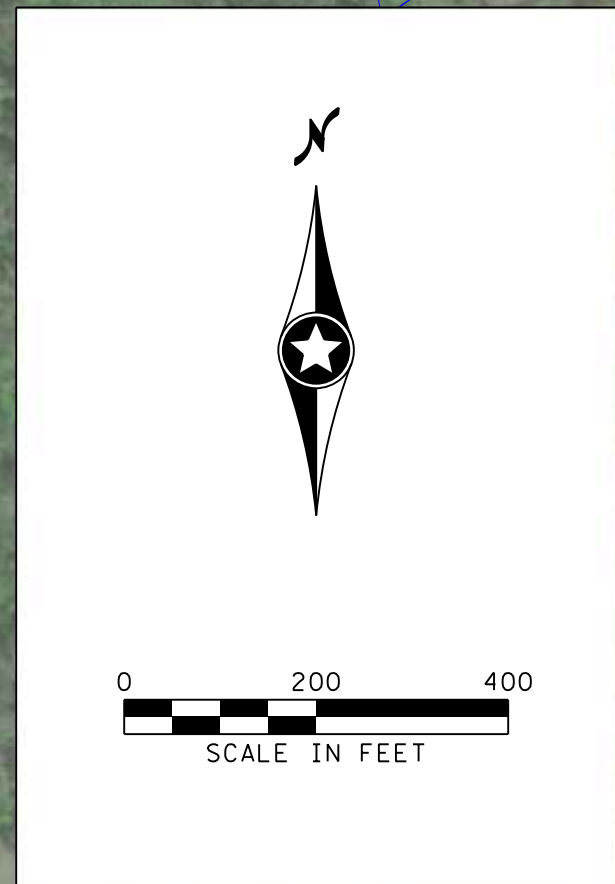


Alternative 3 - North Realignment

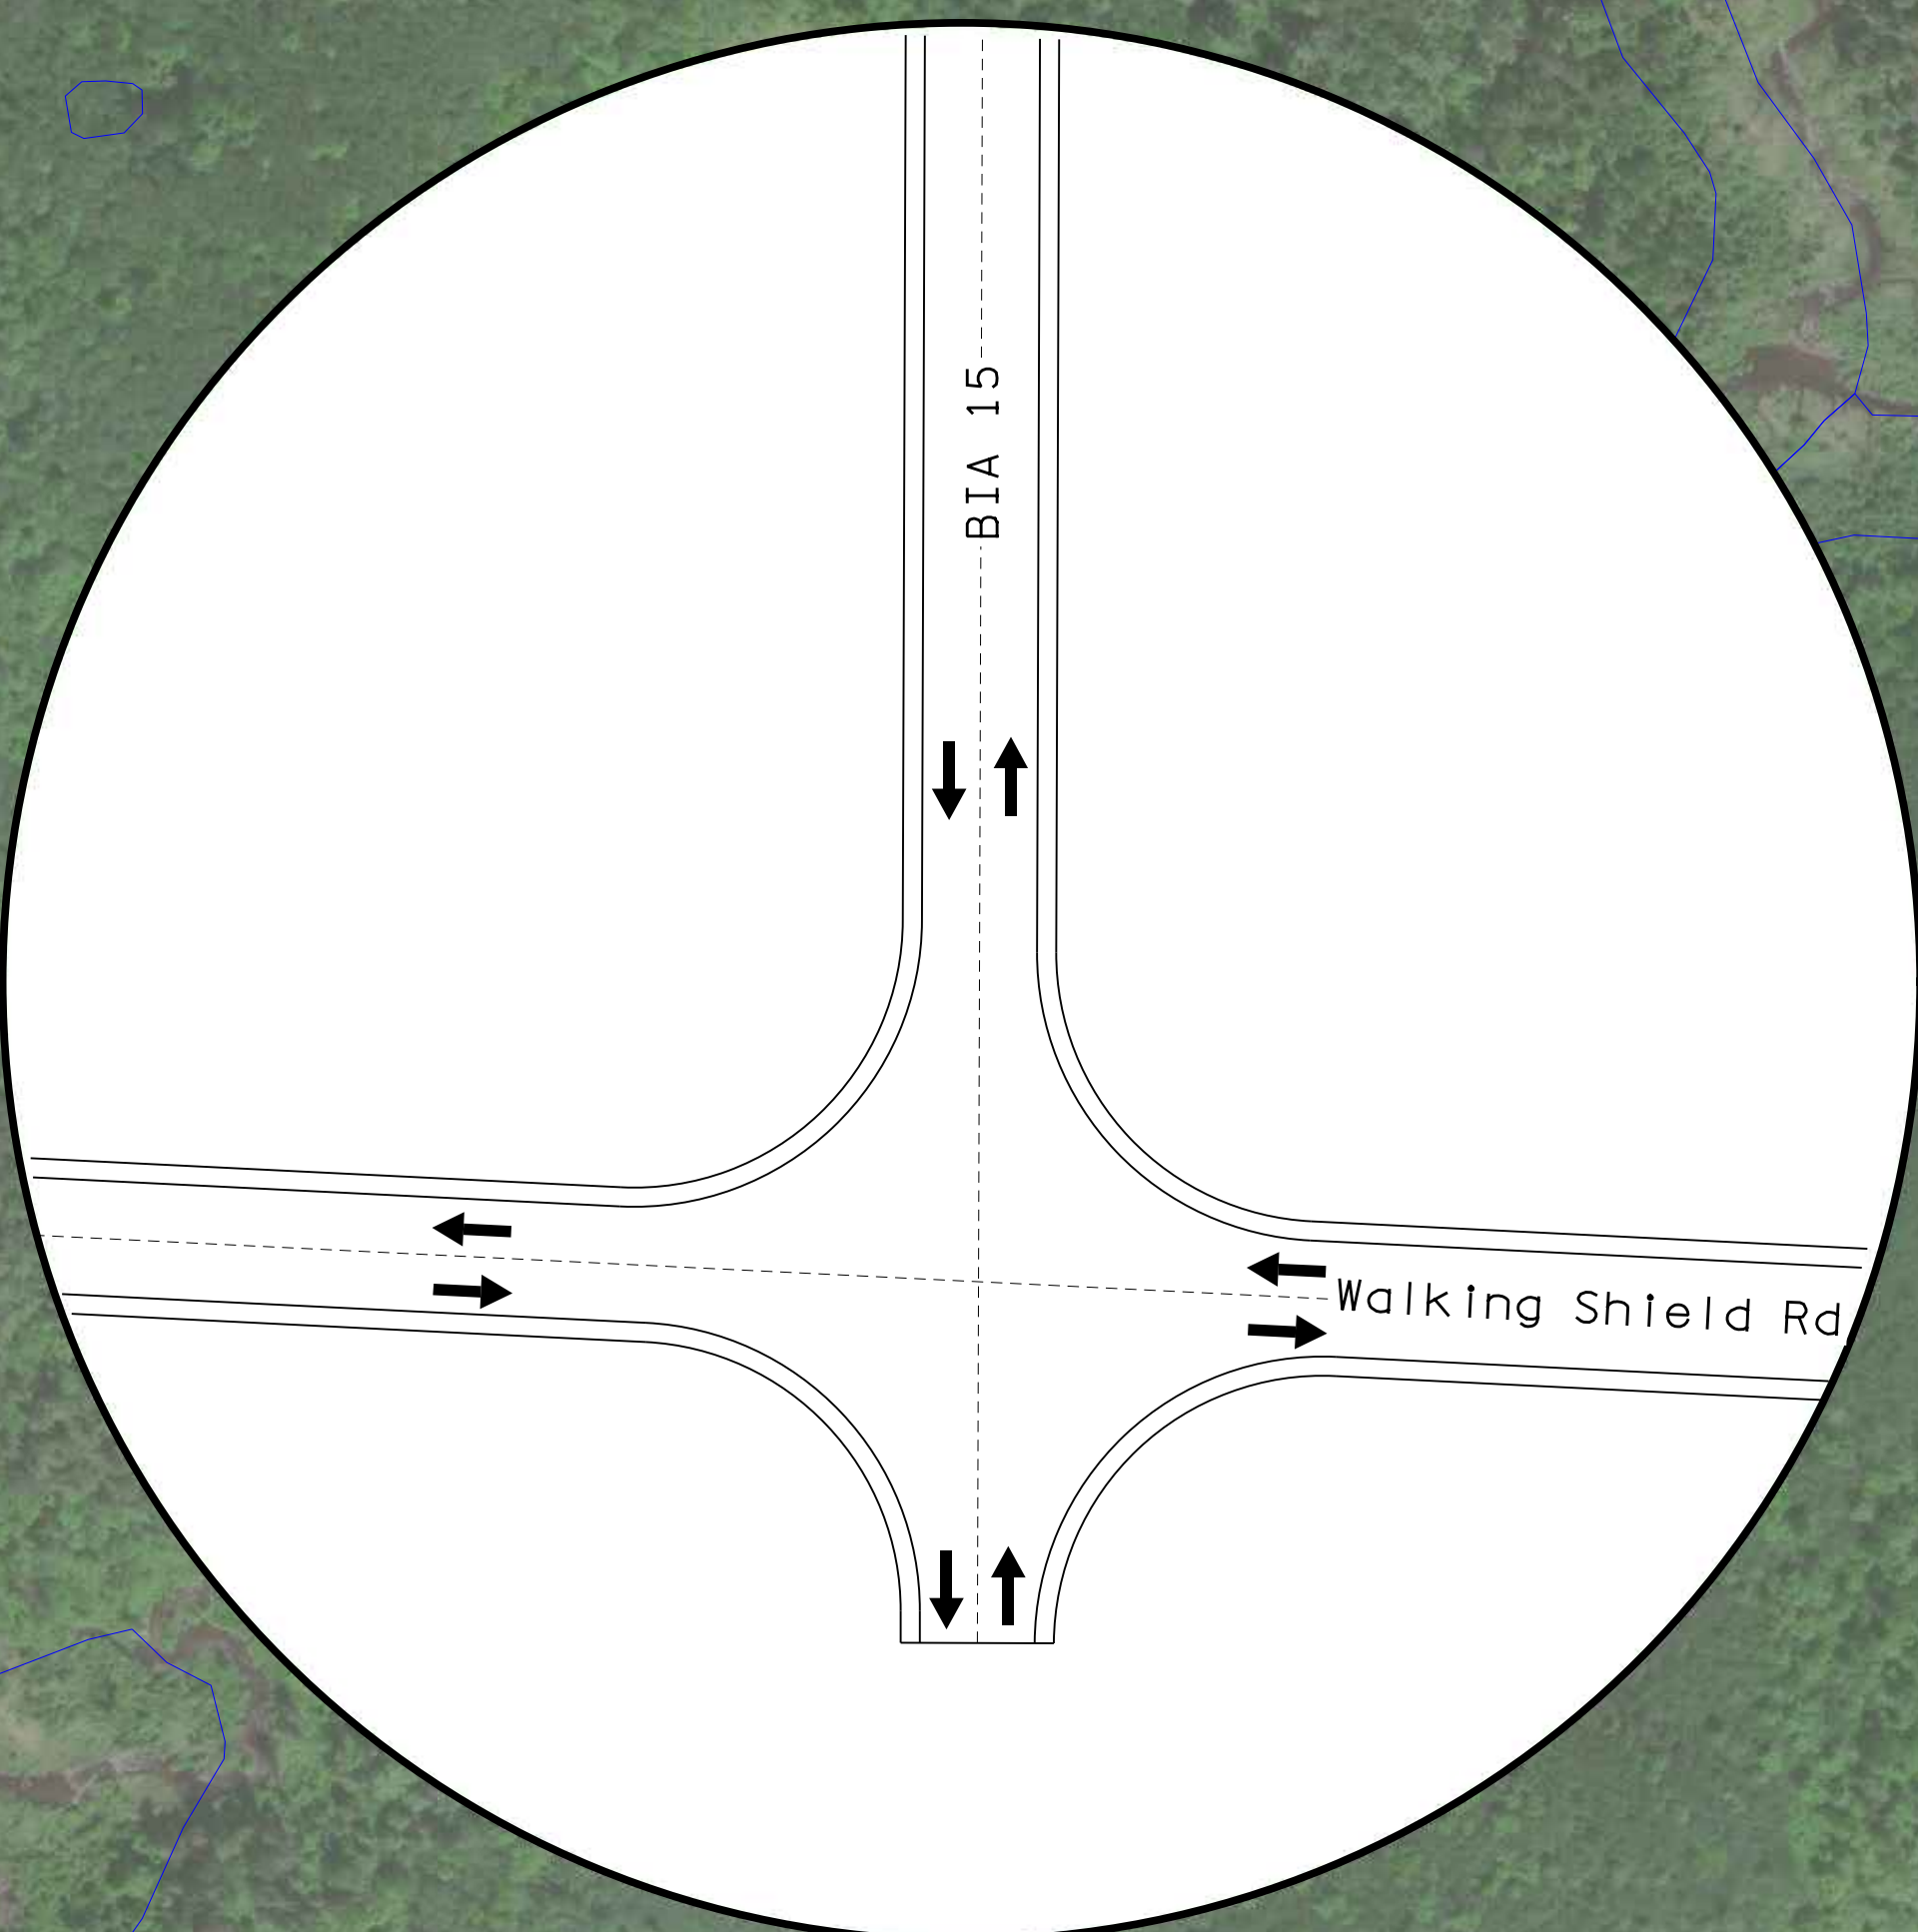


Inset A

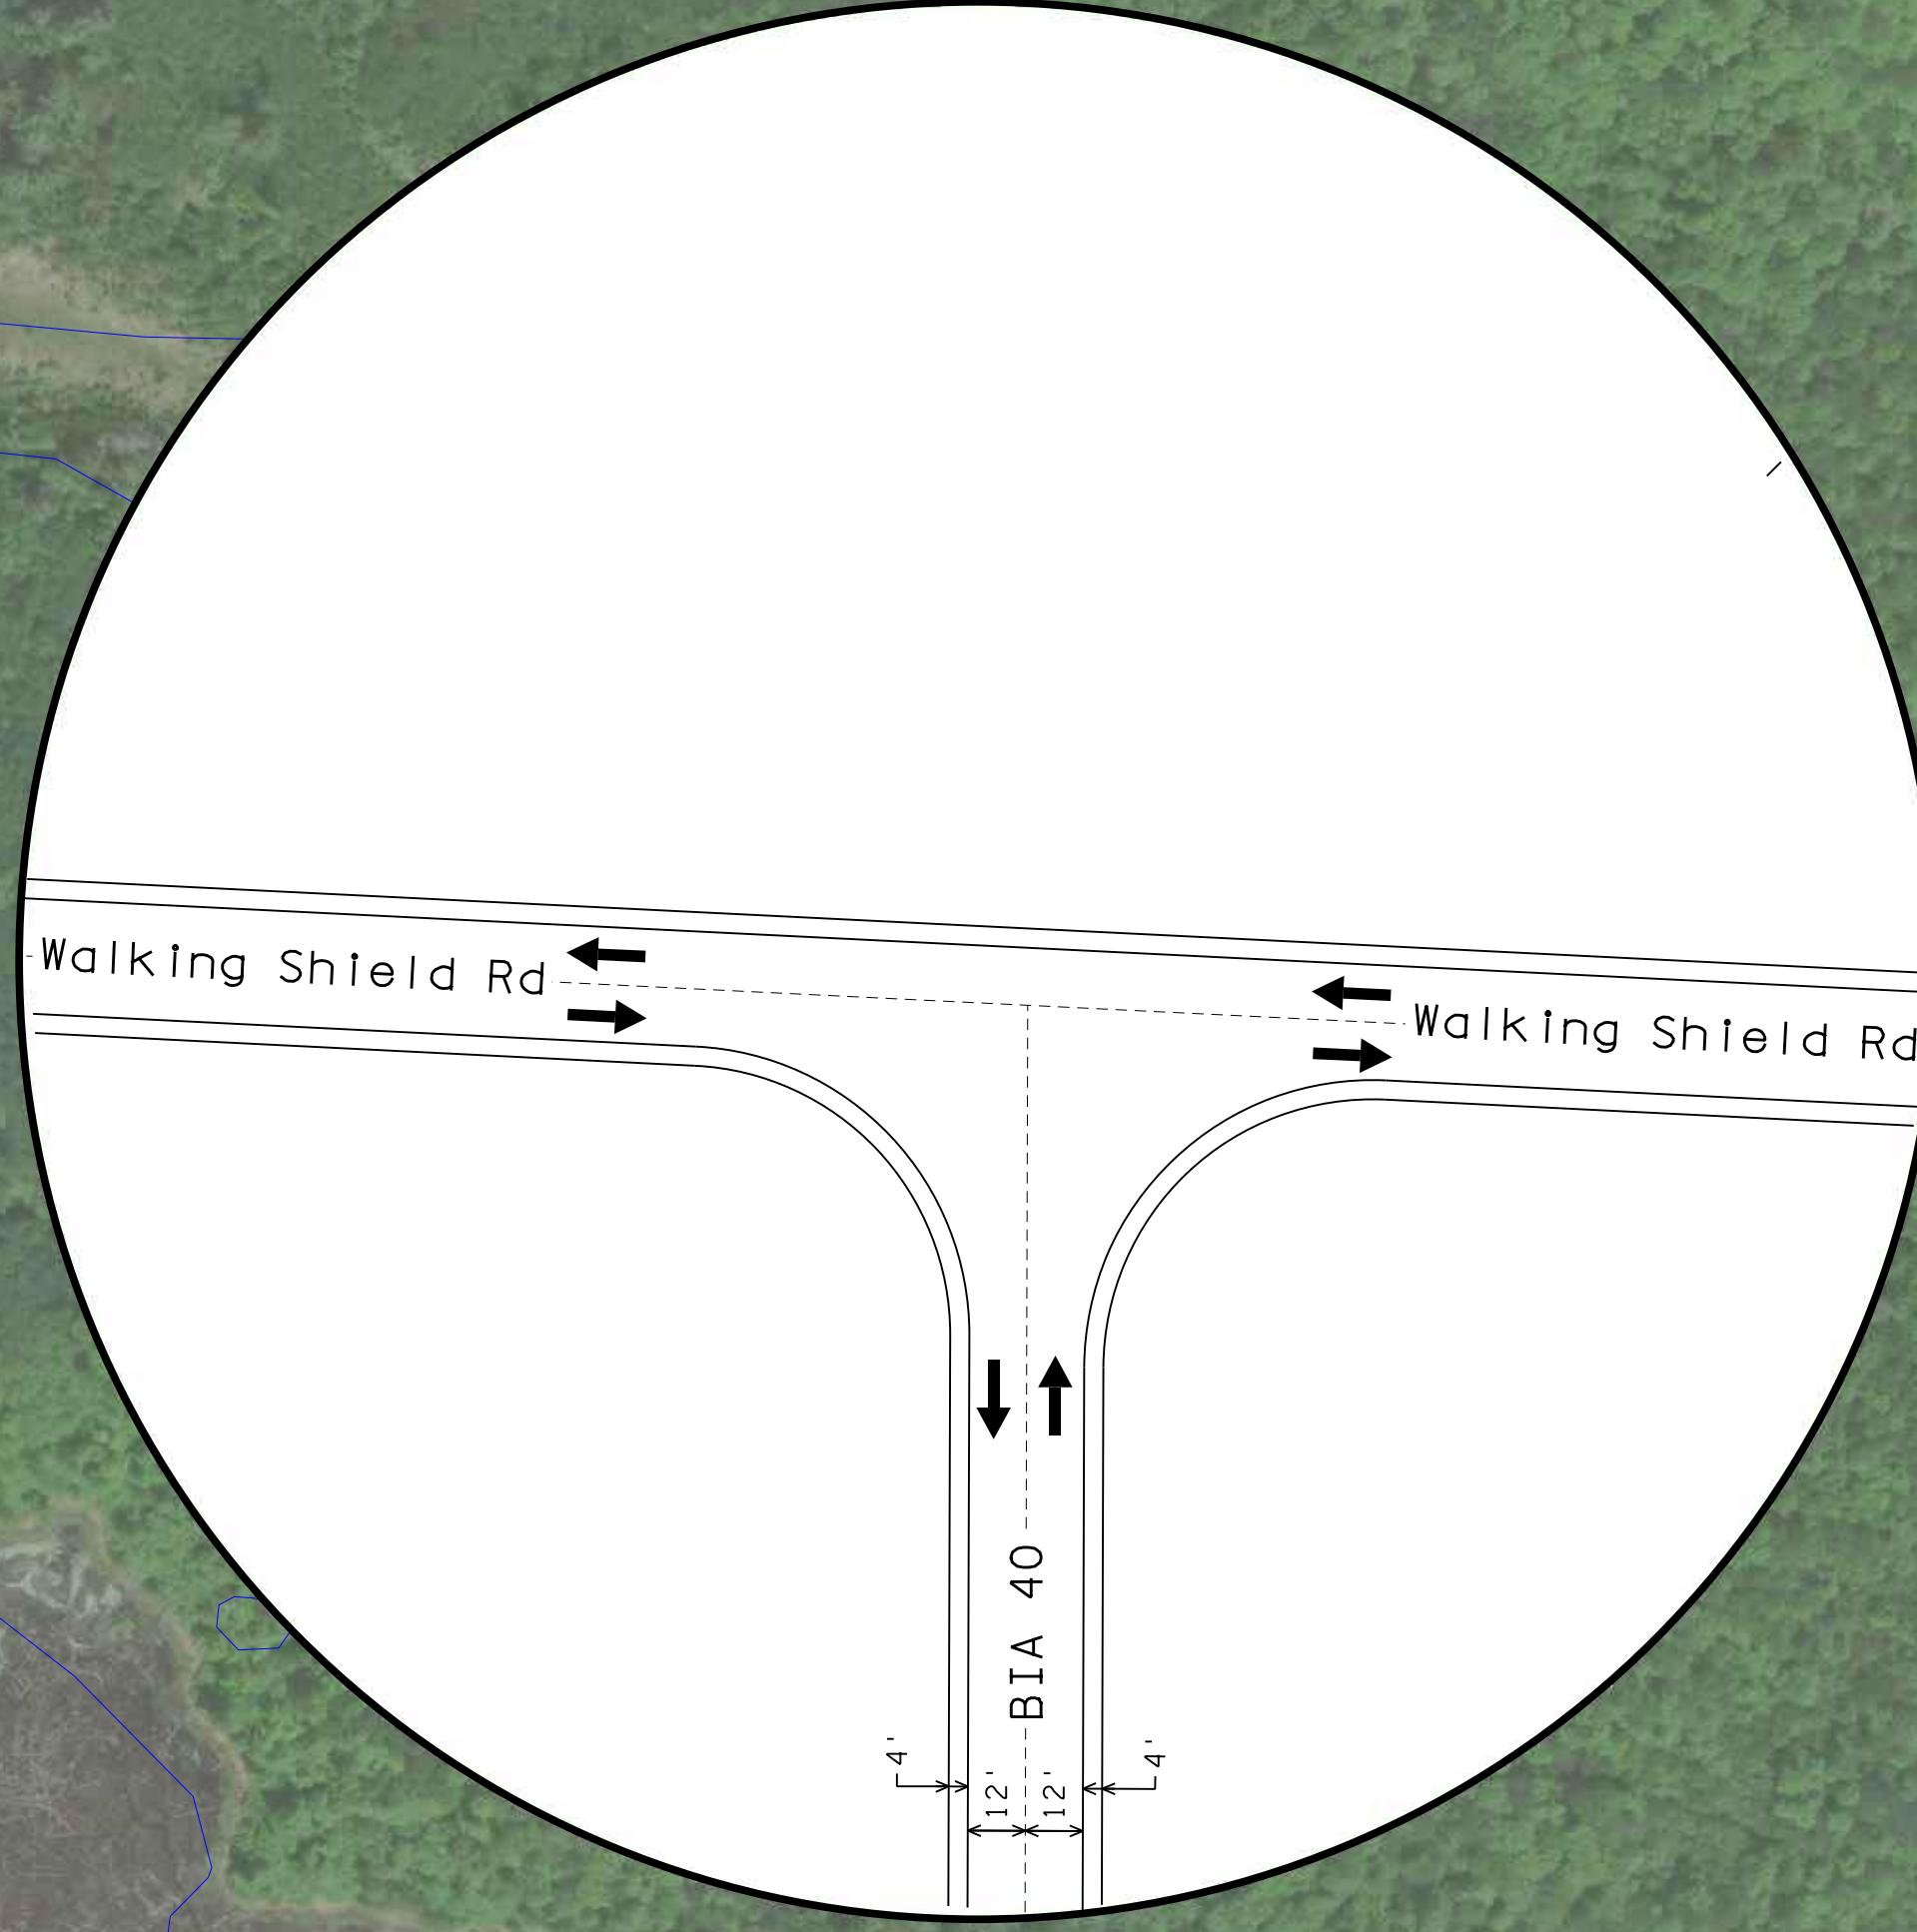

Inset B

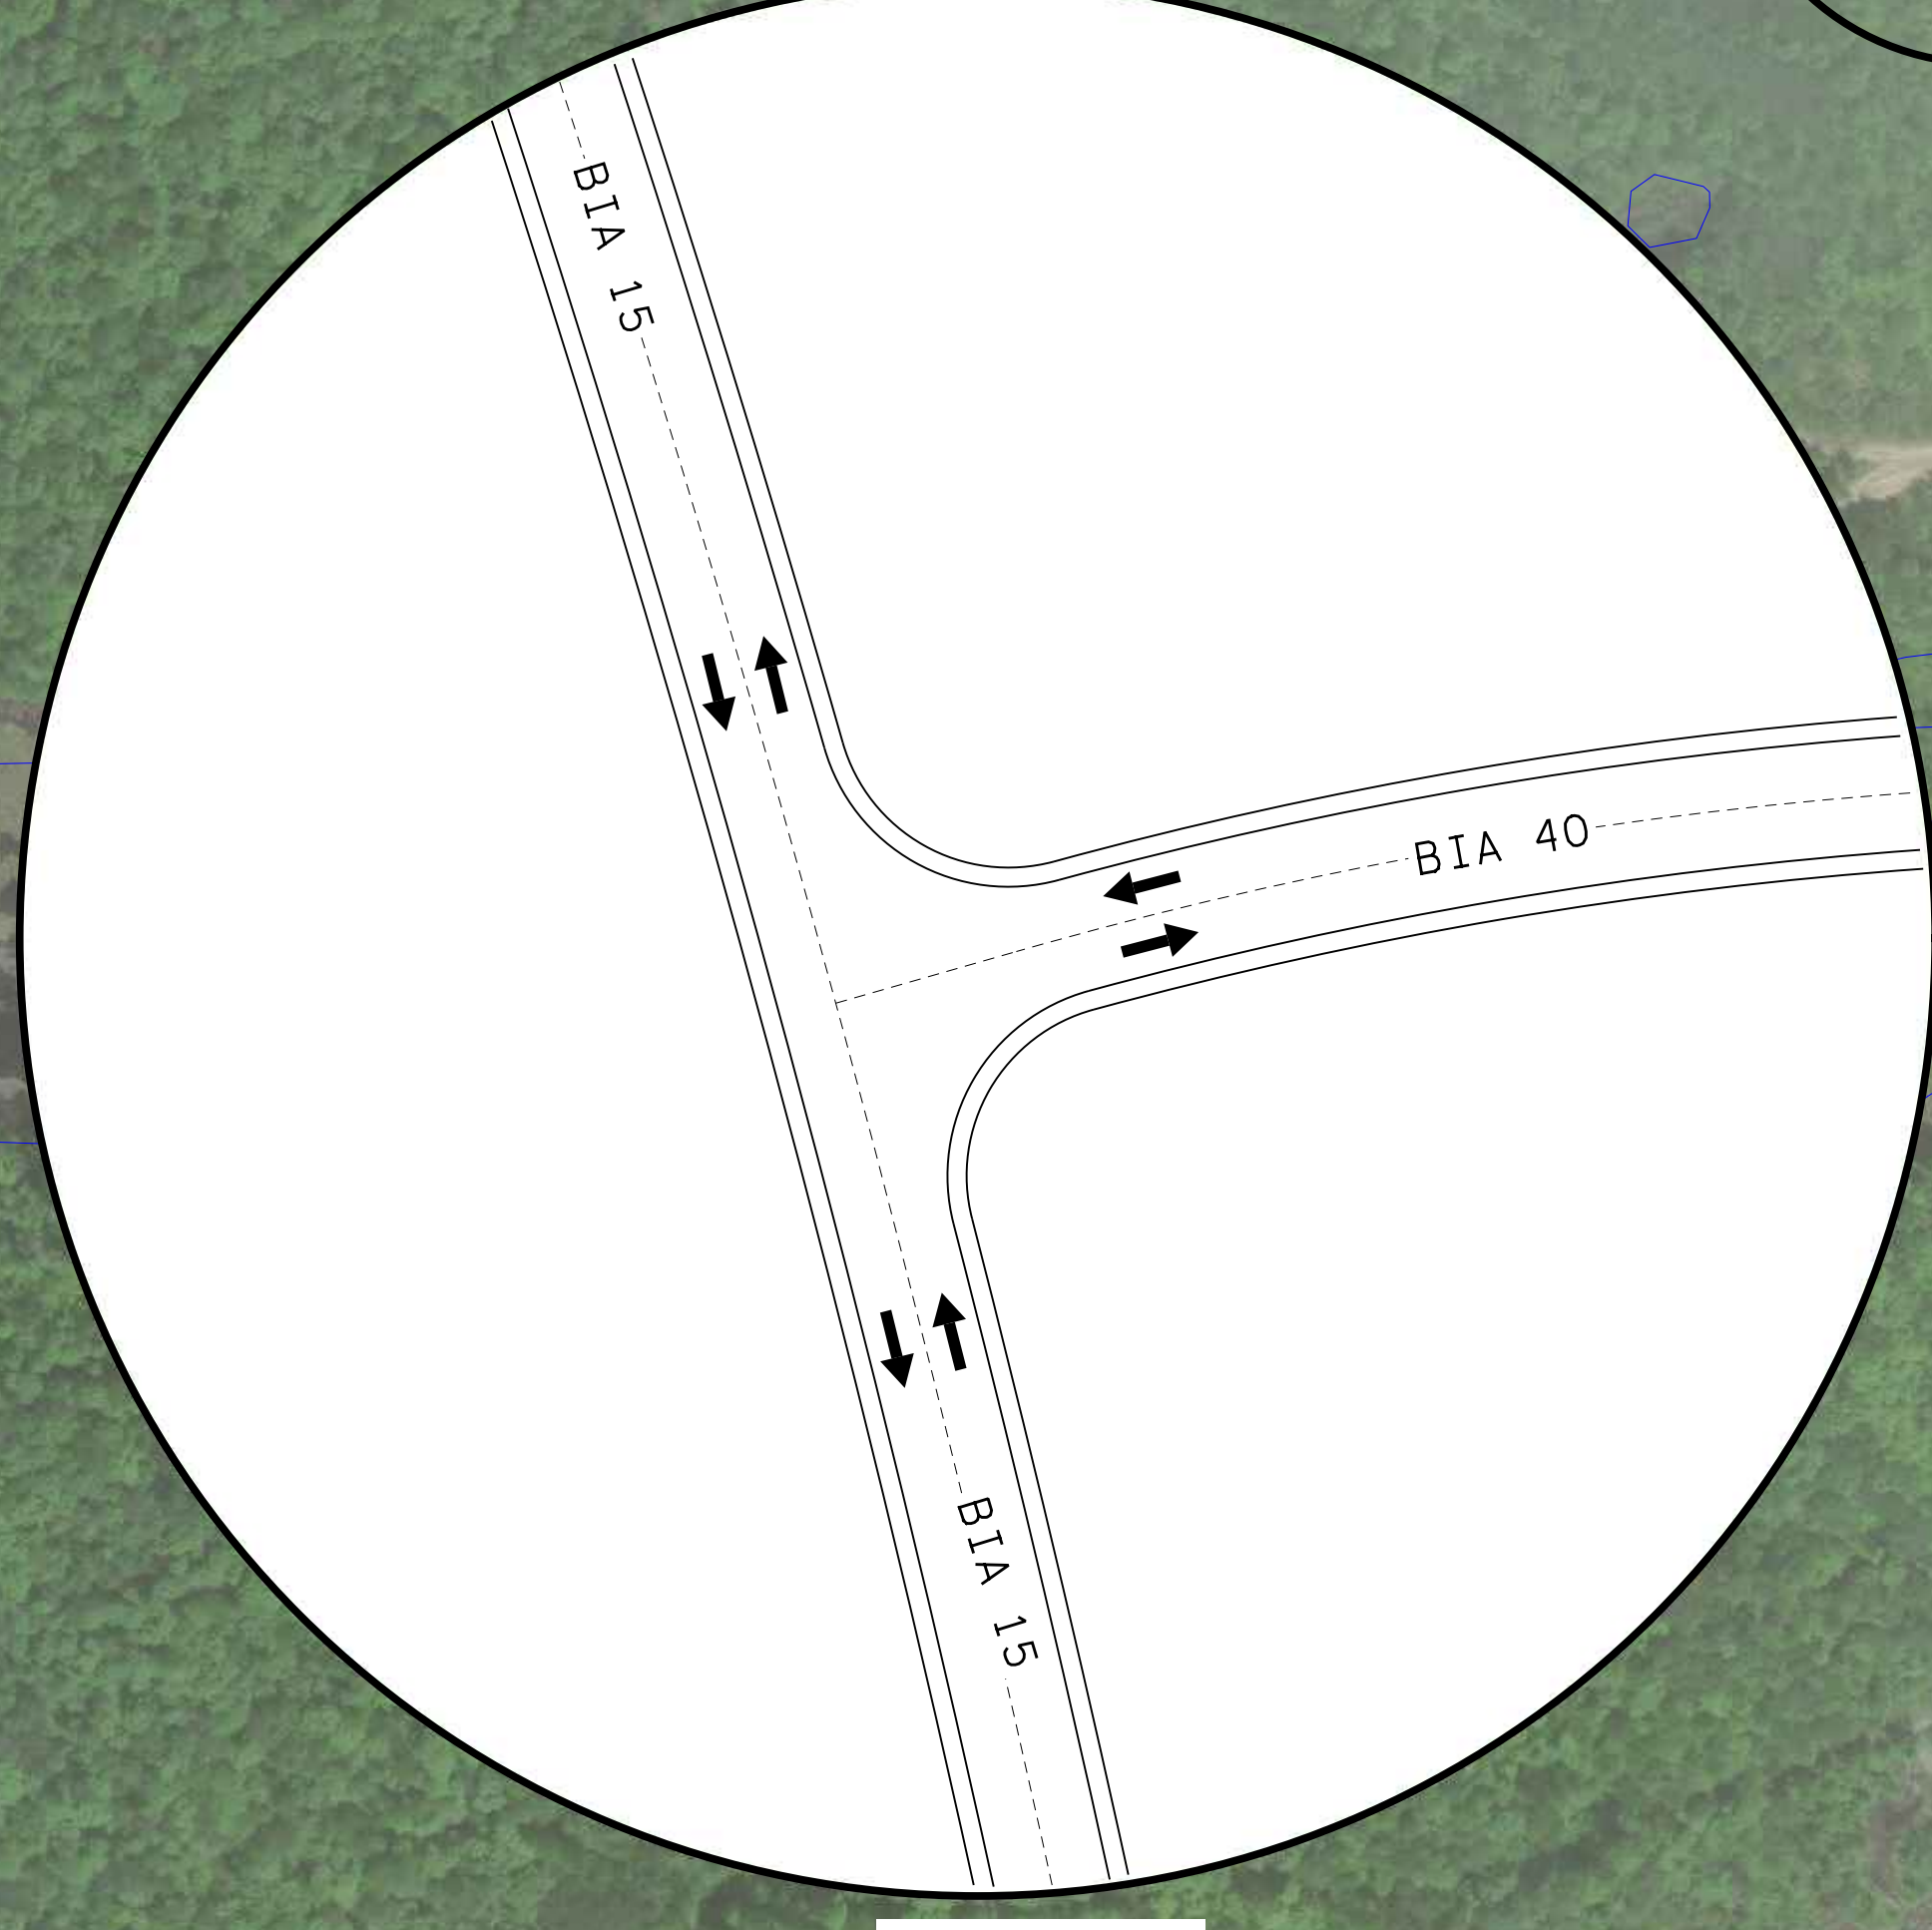

Inset C

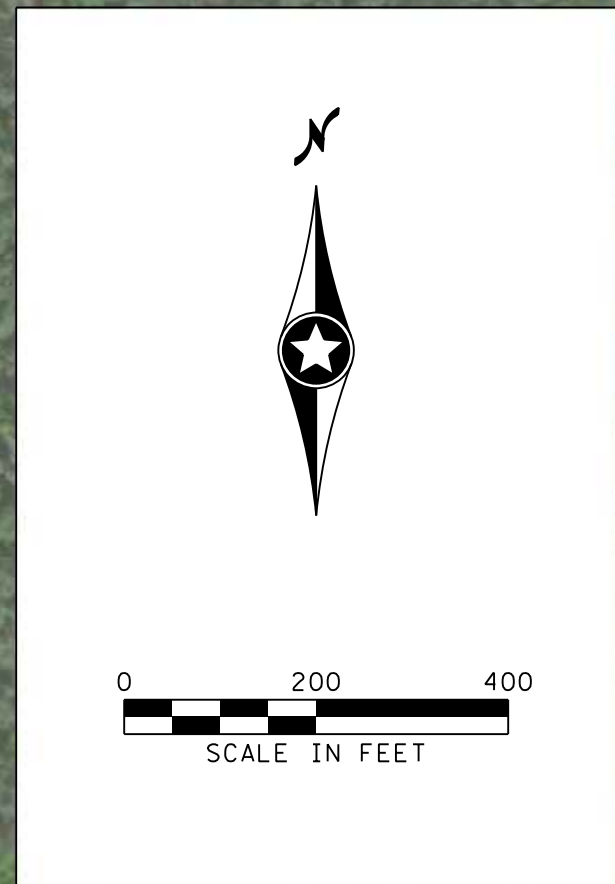

Alternative 4 - South Realignment

