


2 BASEMENT CONCEPT PLAN
1" = 20'-0"

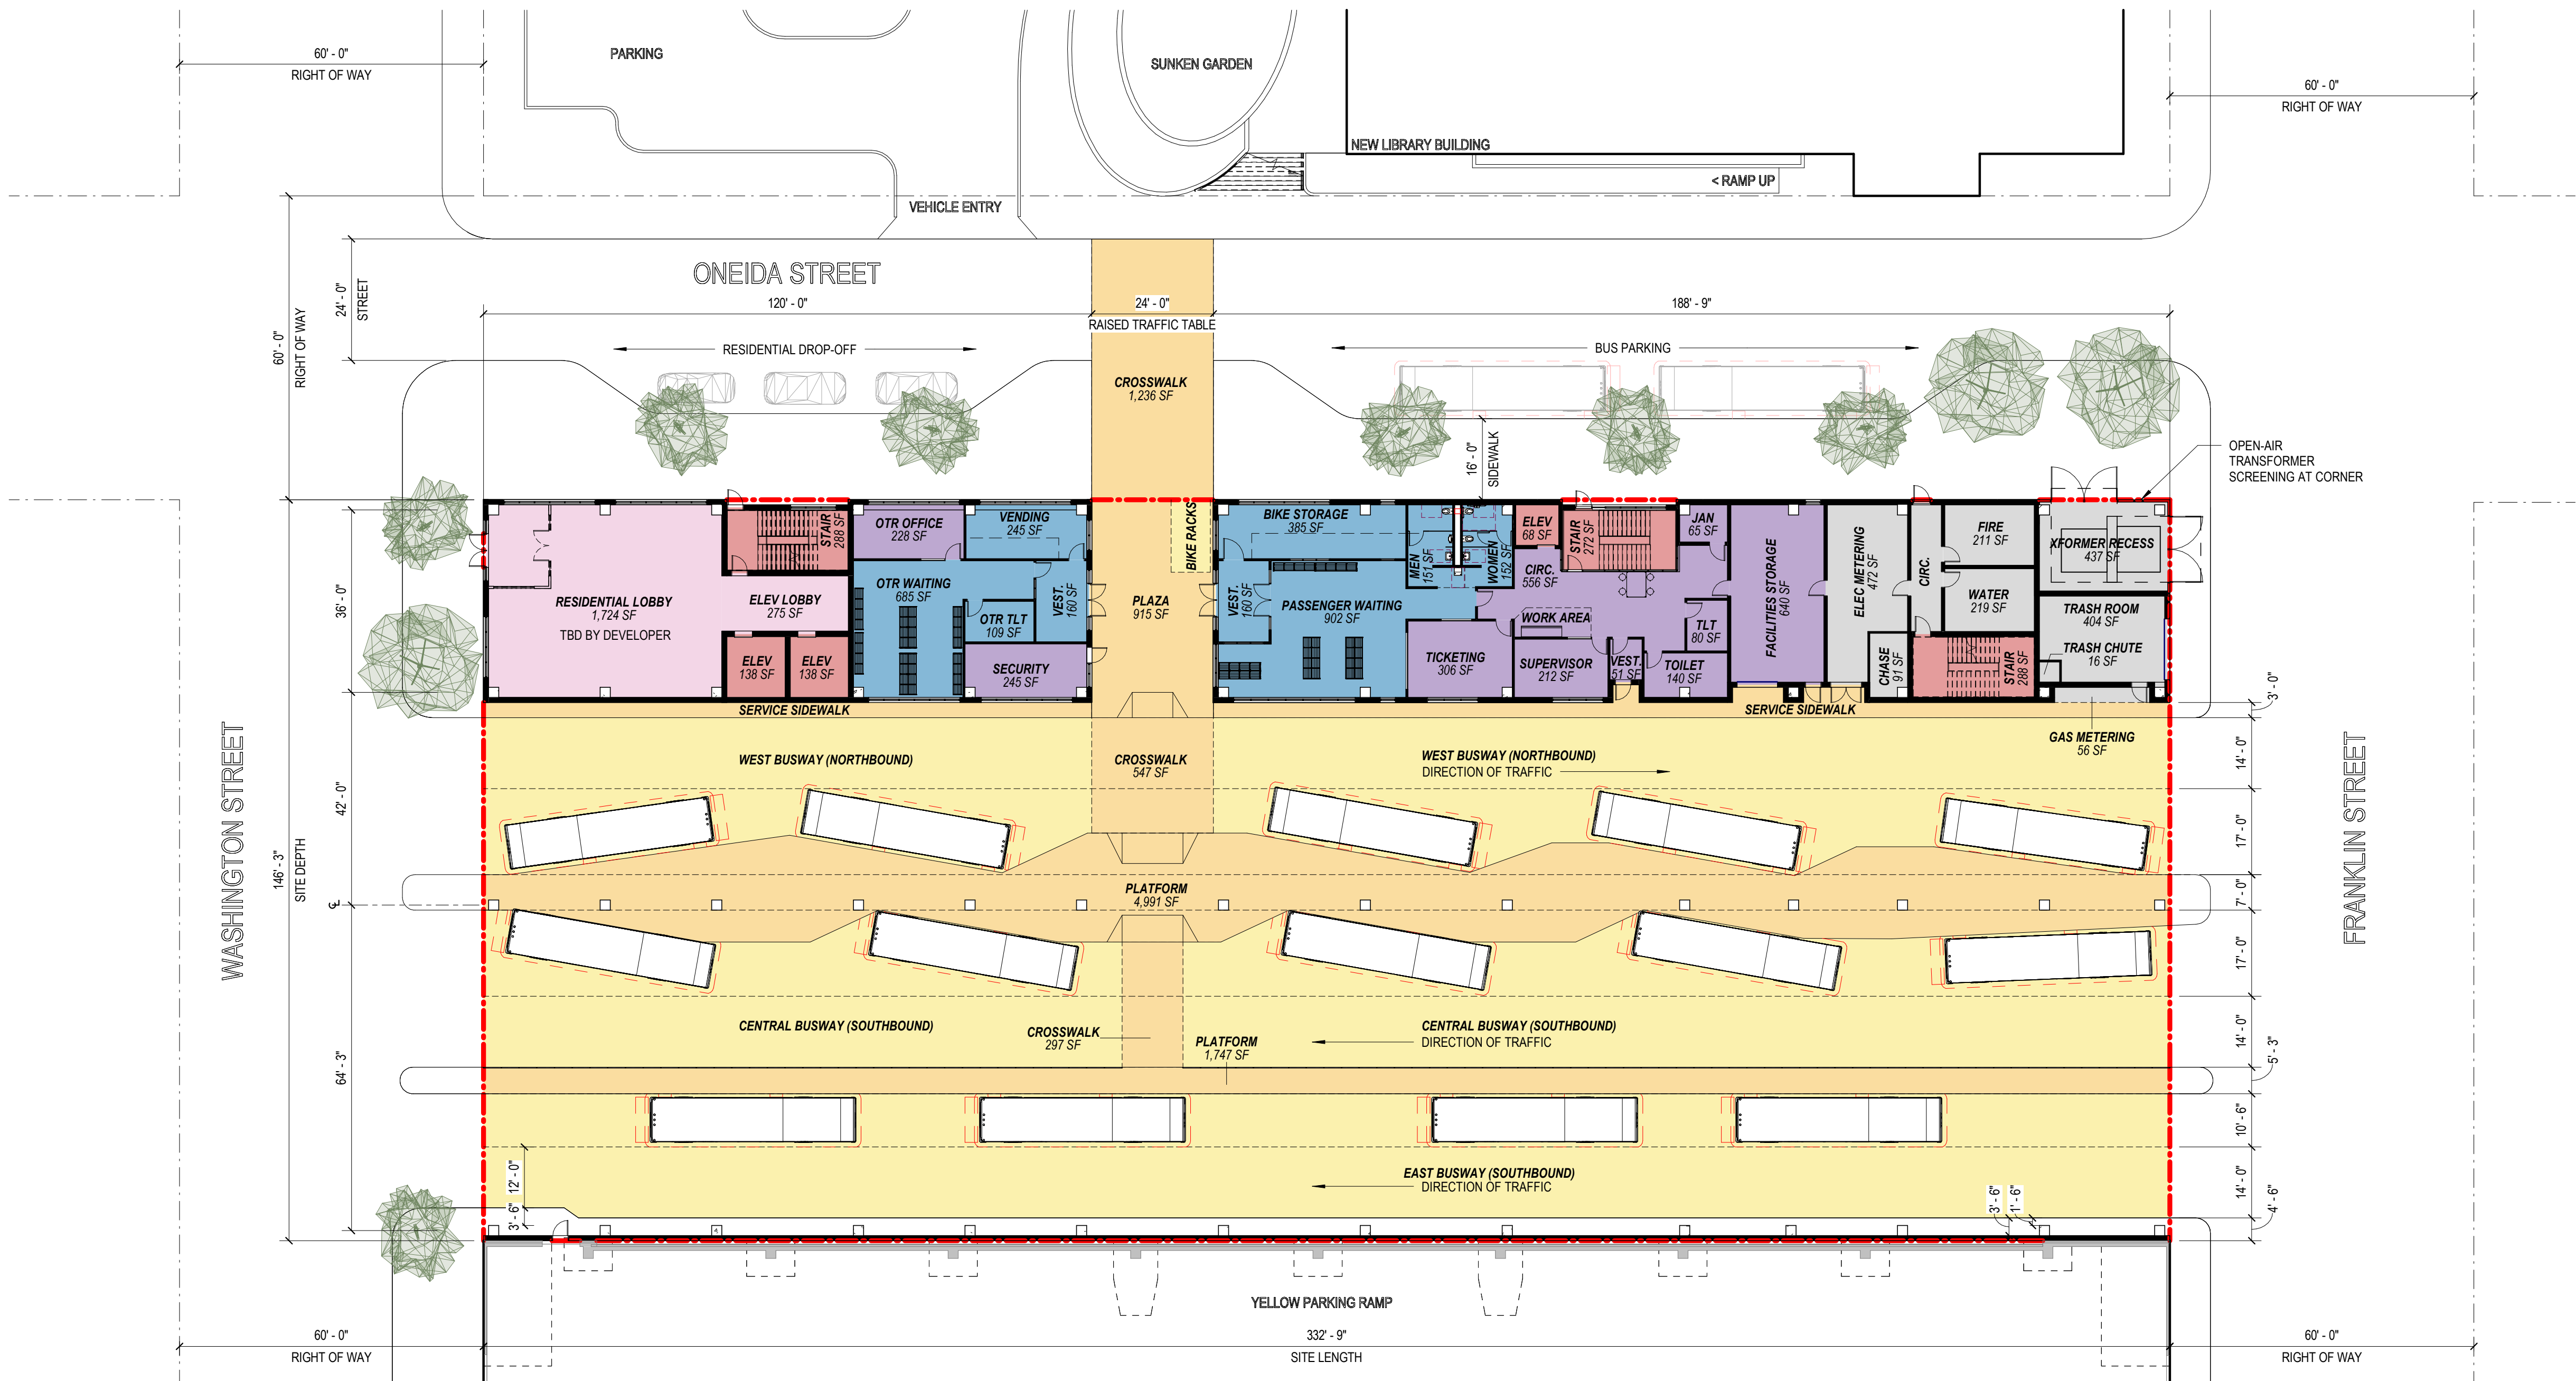


1 GROUND LEVEL CONCEPT PLAN
1" = 20'-0"

LEGEND

- PASSENGER AREAS
- PEDESTRIAN
- RESIDENTIAL
- SITE SPACES
- SUPPORT SPACES
- TRANSIT ADMINISTRATION
- VERTICAL CIRCULATION

--- PROJECT SITE PROPERTY LINE
--- CONTEXTUAL PROPERTY LINE



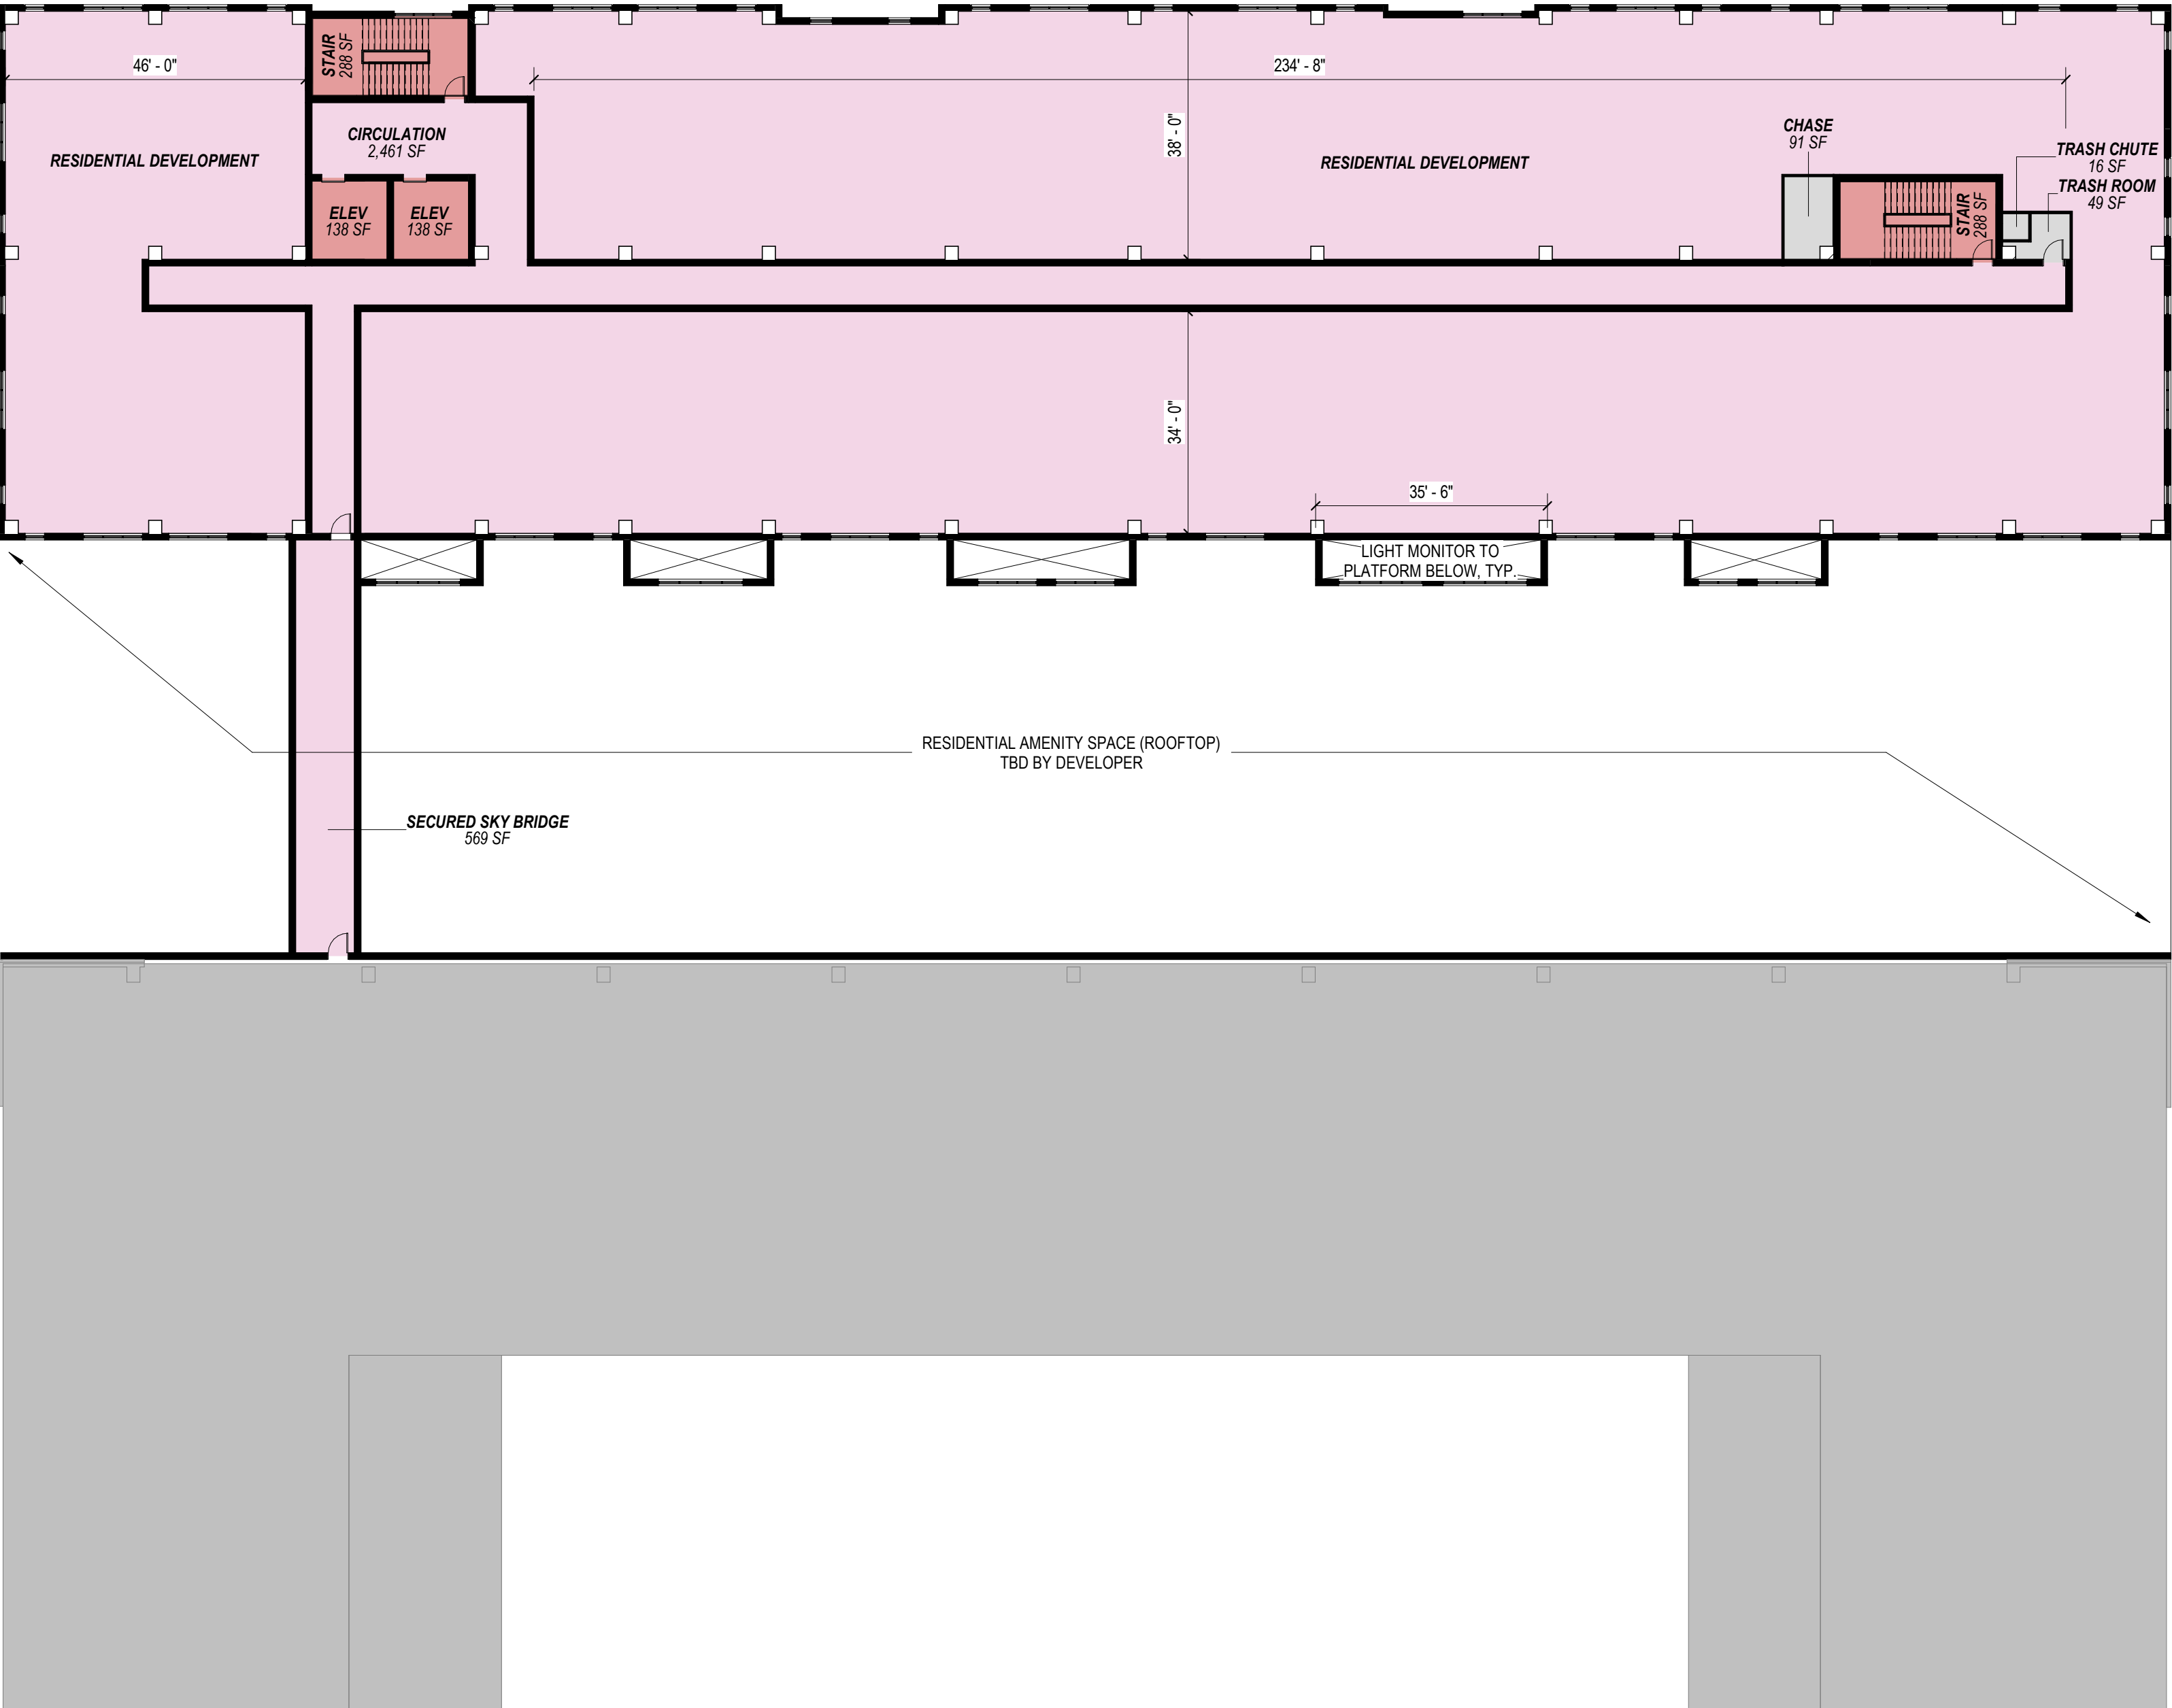

LEGEND

- RESIDENTIAL
- SUPPORT SPACES
- VERTICAL CIRCULATION

1 RESIDENTIAL LEVELS CONCEPTUAL PLAN
1" = 20'-0"

