


2 BASEMENT CONCEPT PLAN
1" = 20'-0"

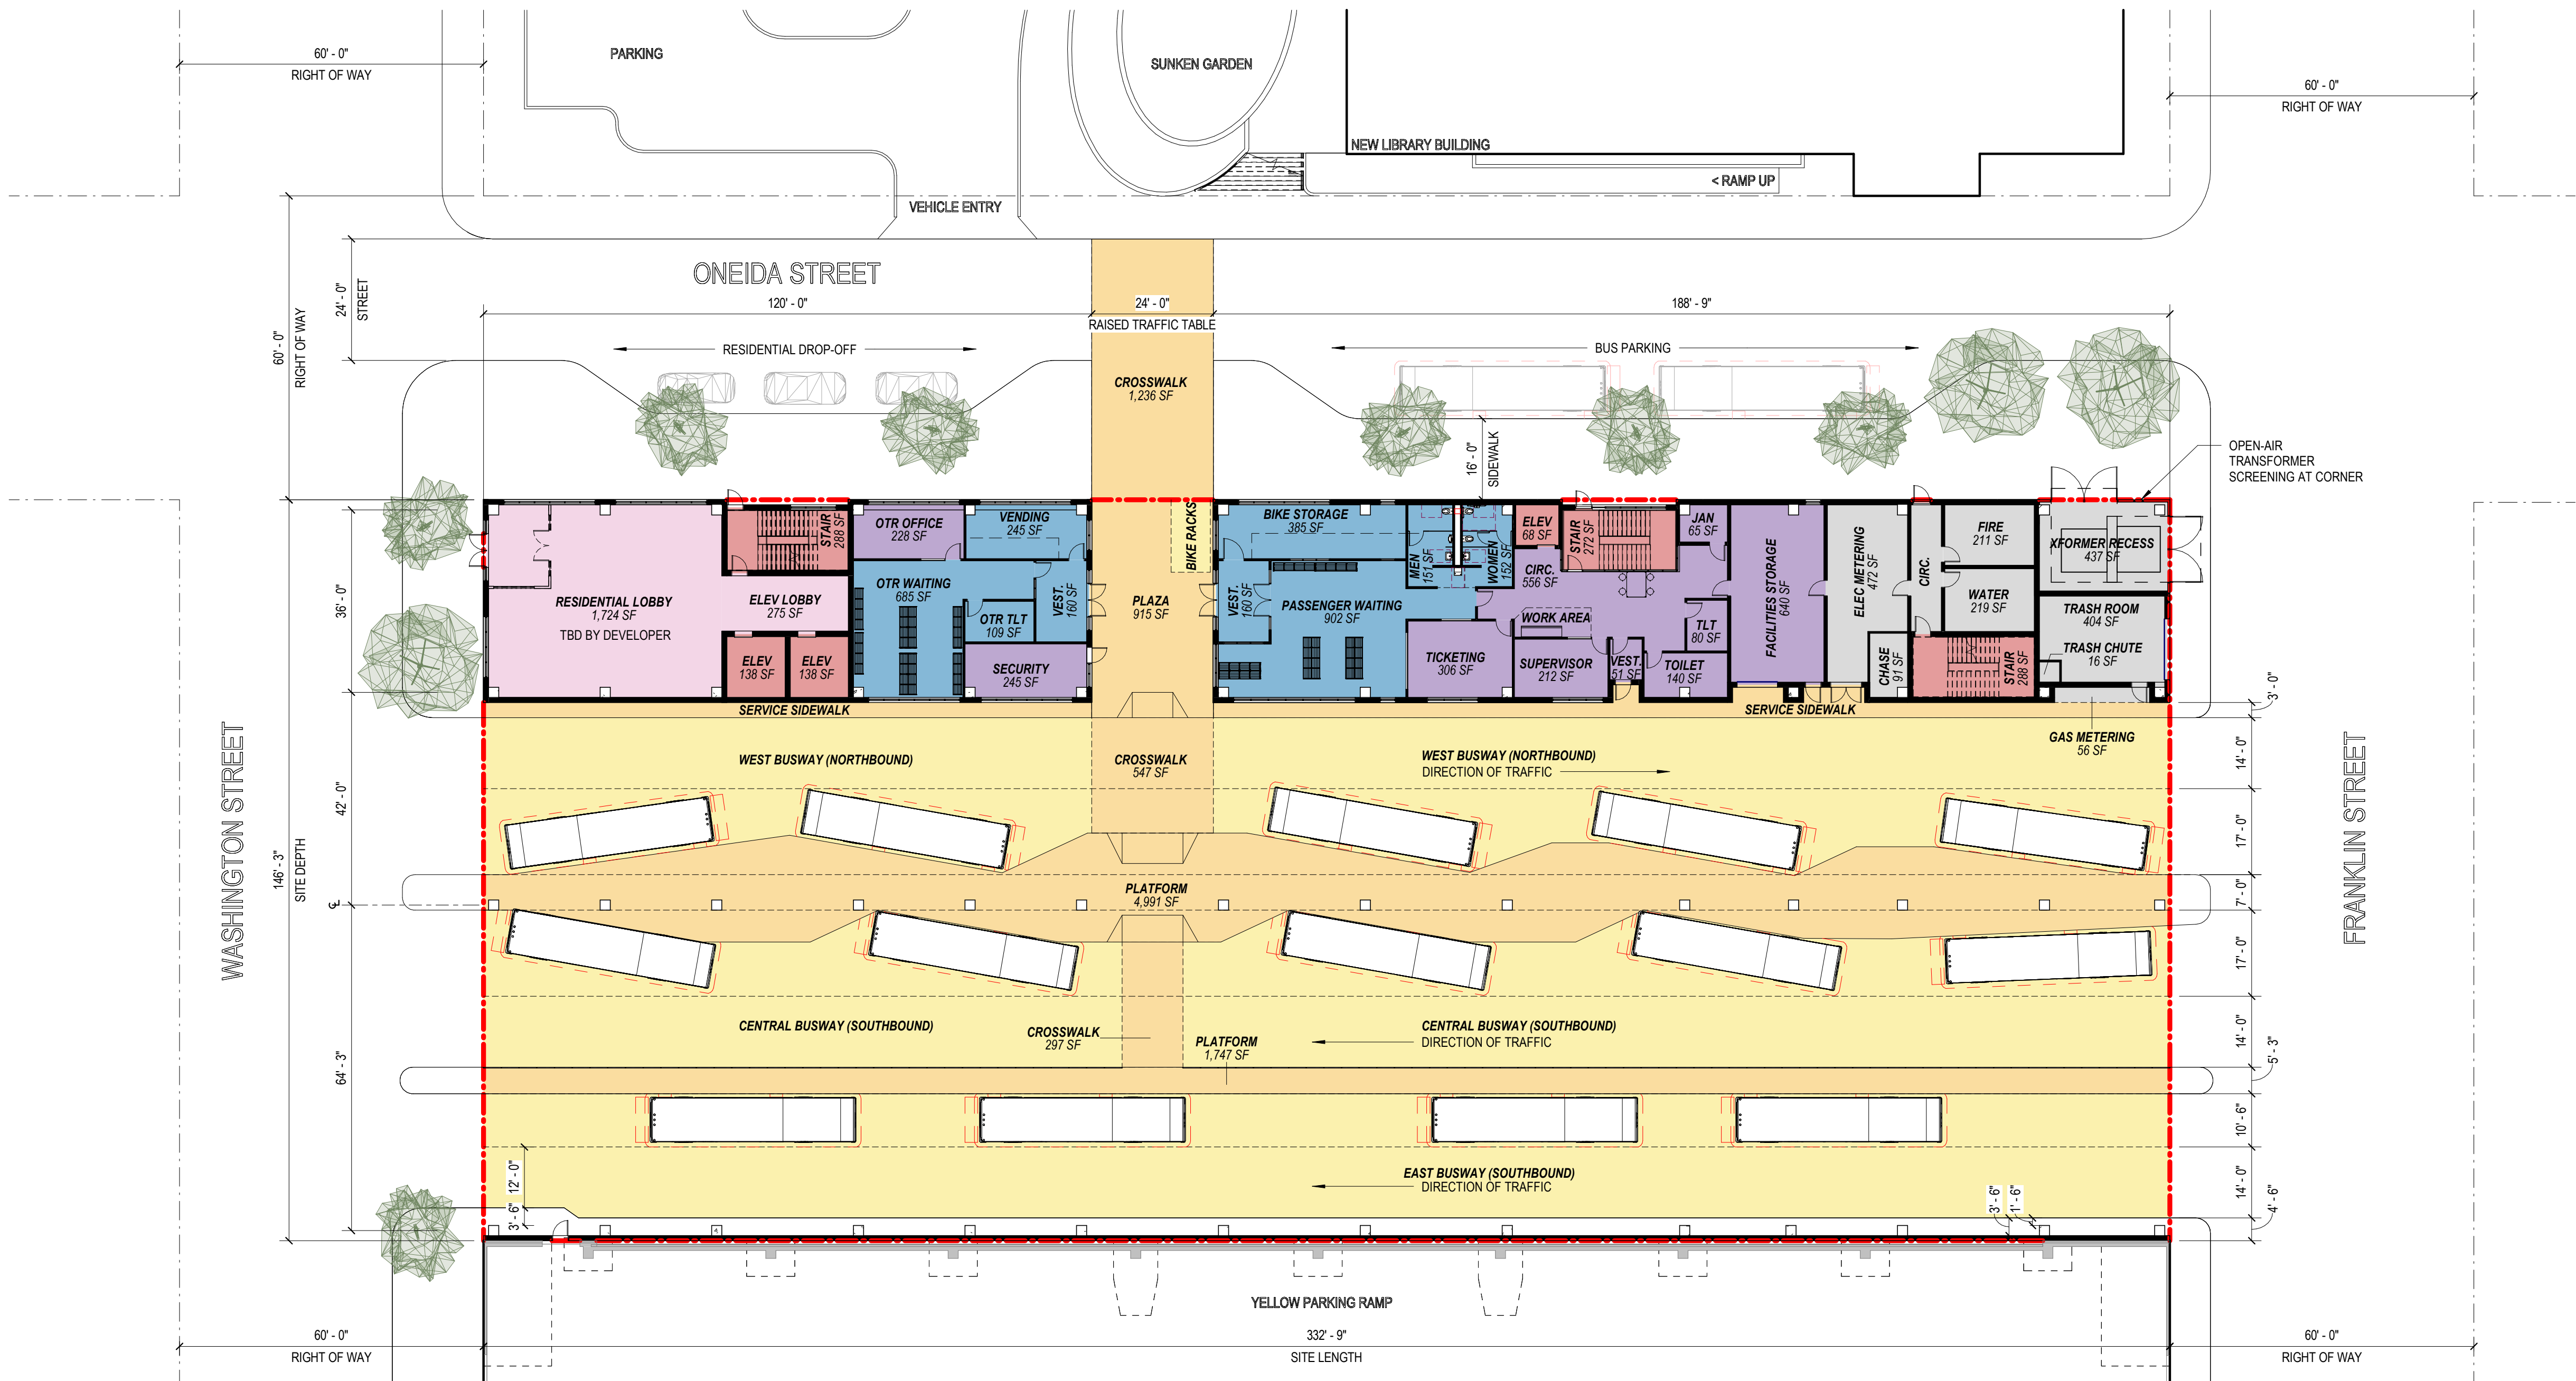

LEGEND

- PASSENGER AREAS
- PEDESTRIAN
- RESIDENTIAL
- SITE SPACES
- SUPPORT SPACES
- TRANSIT ADMINISTRATION
- VERTICAL CIRCULATION

--- PROJECT SITE PROPERTY LINE
--- CONTEXTUAL PROPERTY LINE

1 GROUND LEVEL CONCEPT PLAN
1" = 20'-0"

